



BRISBANE AIRPORT PARKING SIGNAGE PLAN - 2024



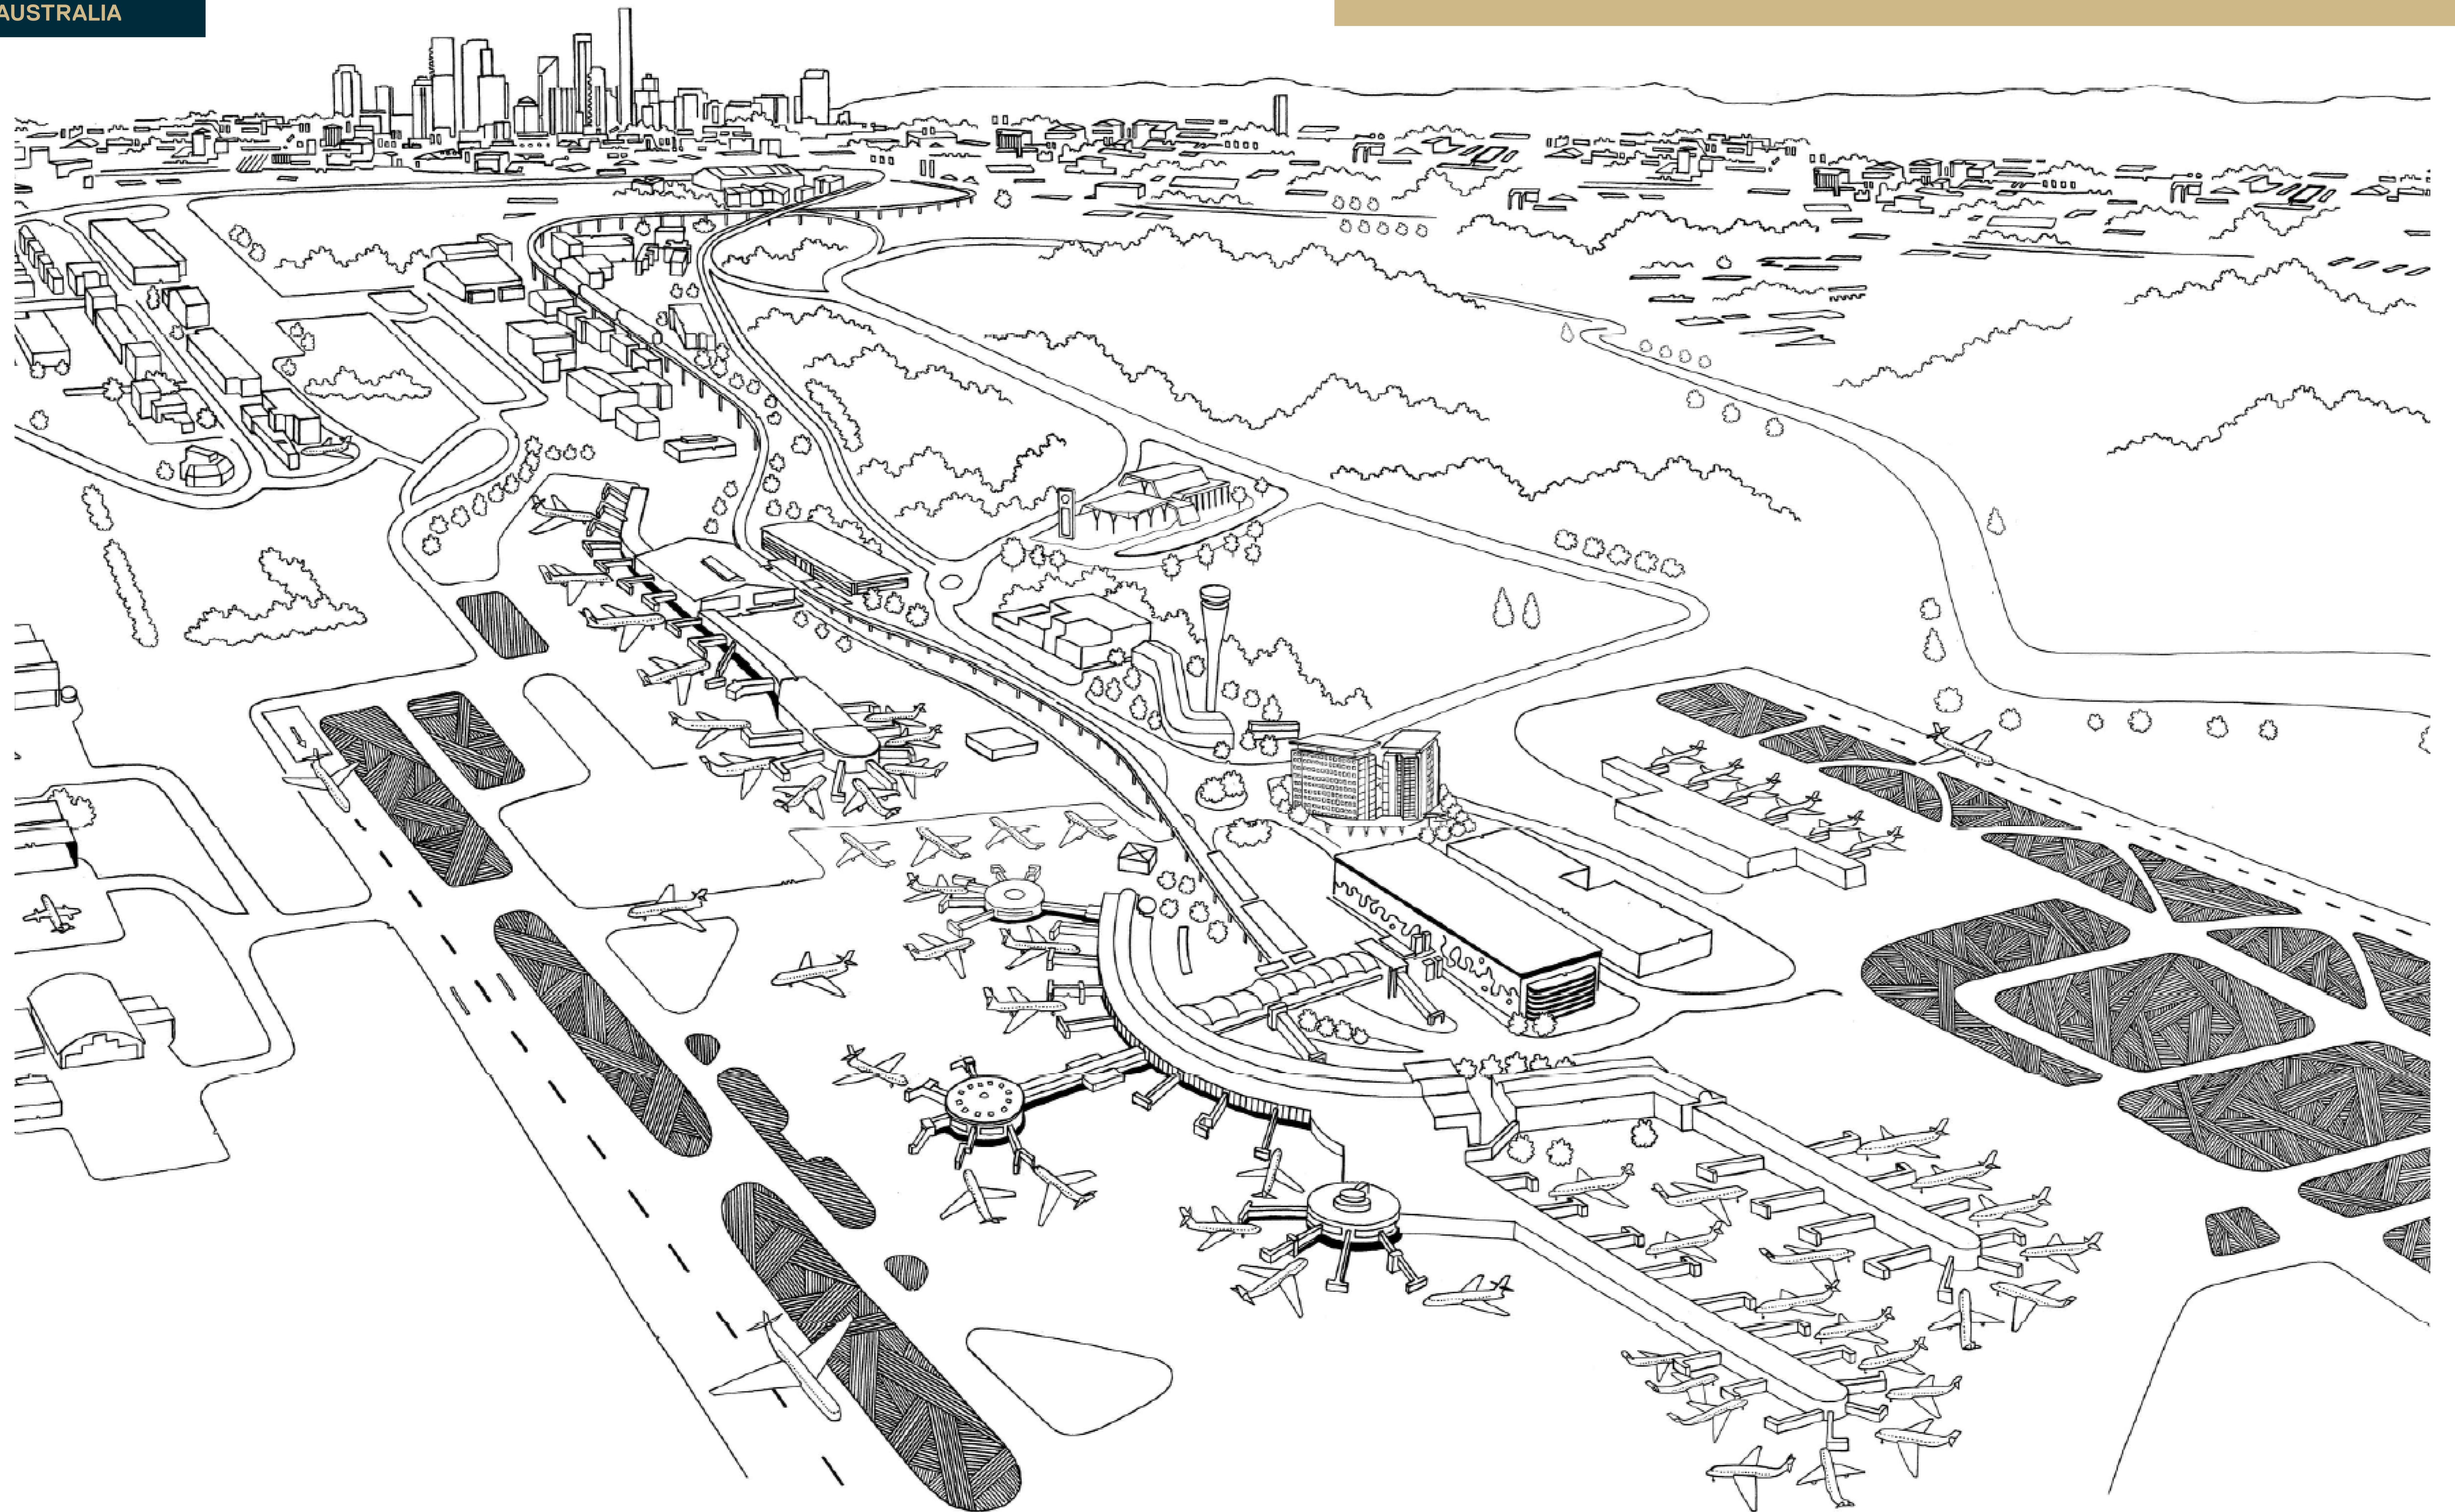

For Security Reasons :
Any vehicle left unattended, will be subject to TOW AWAY

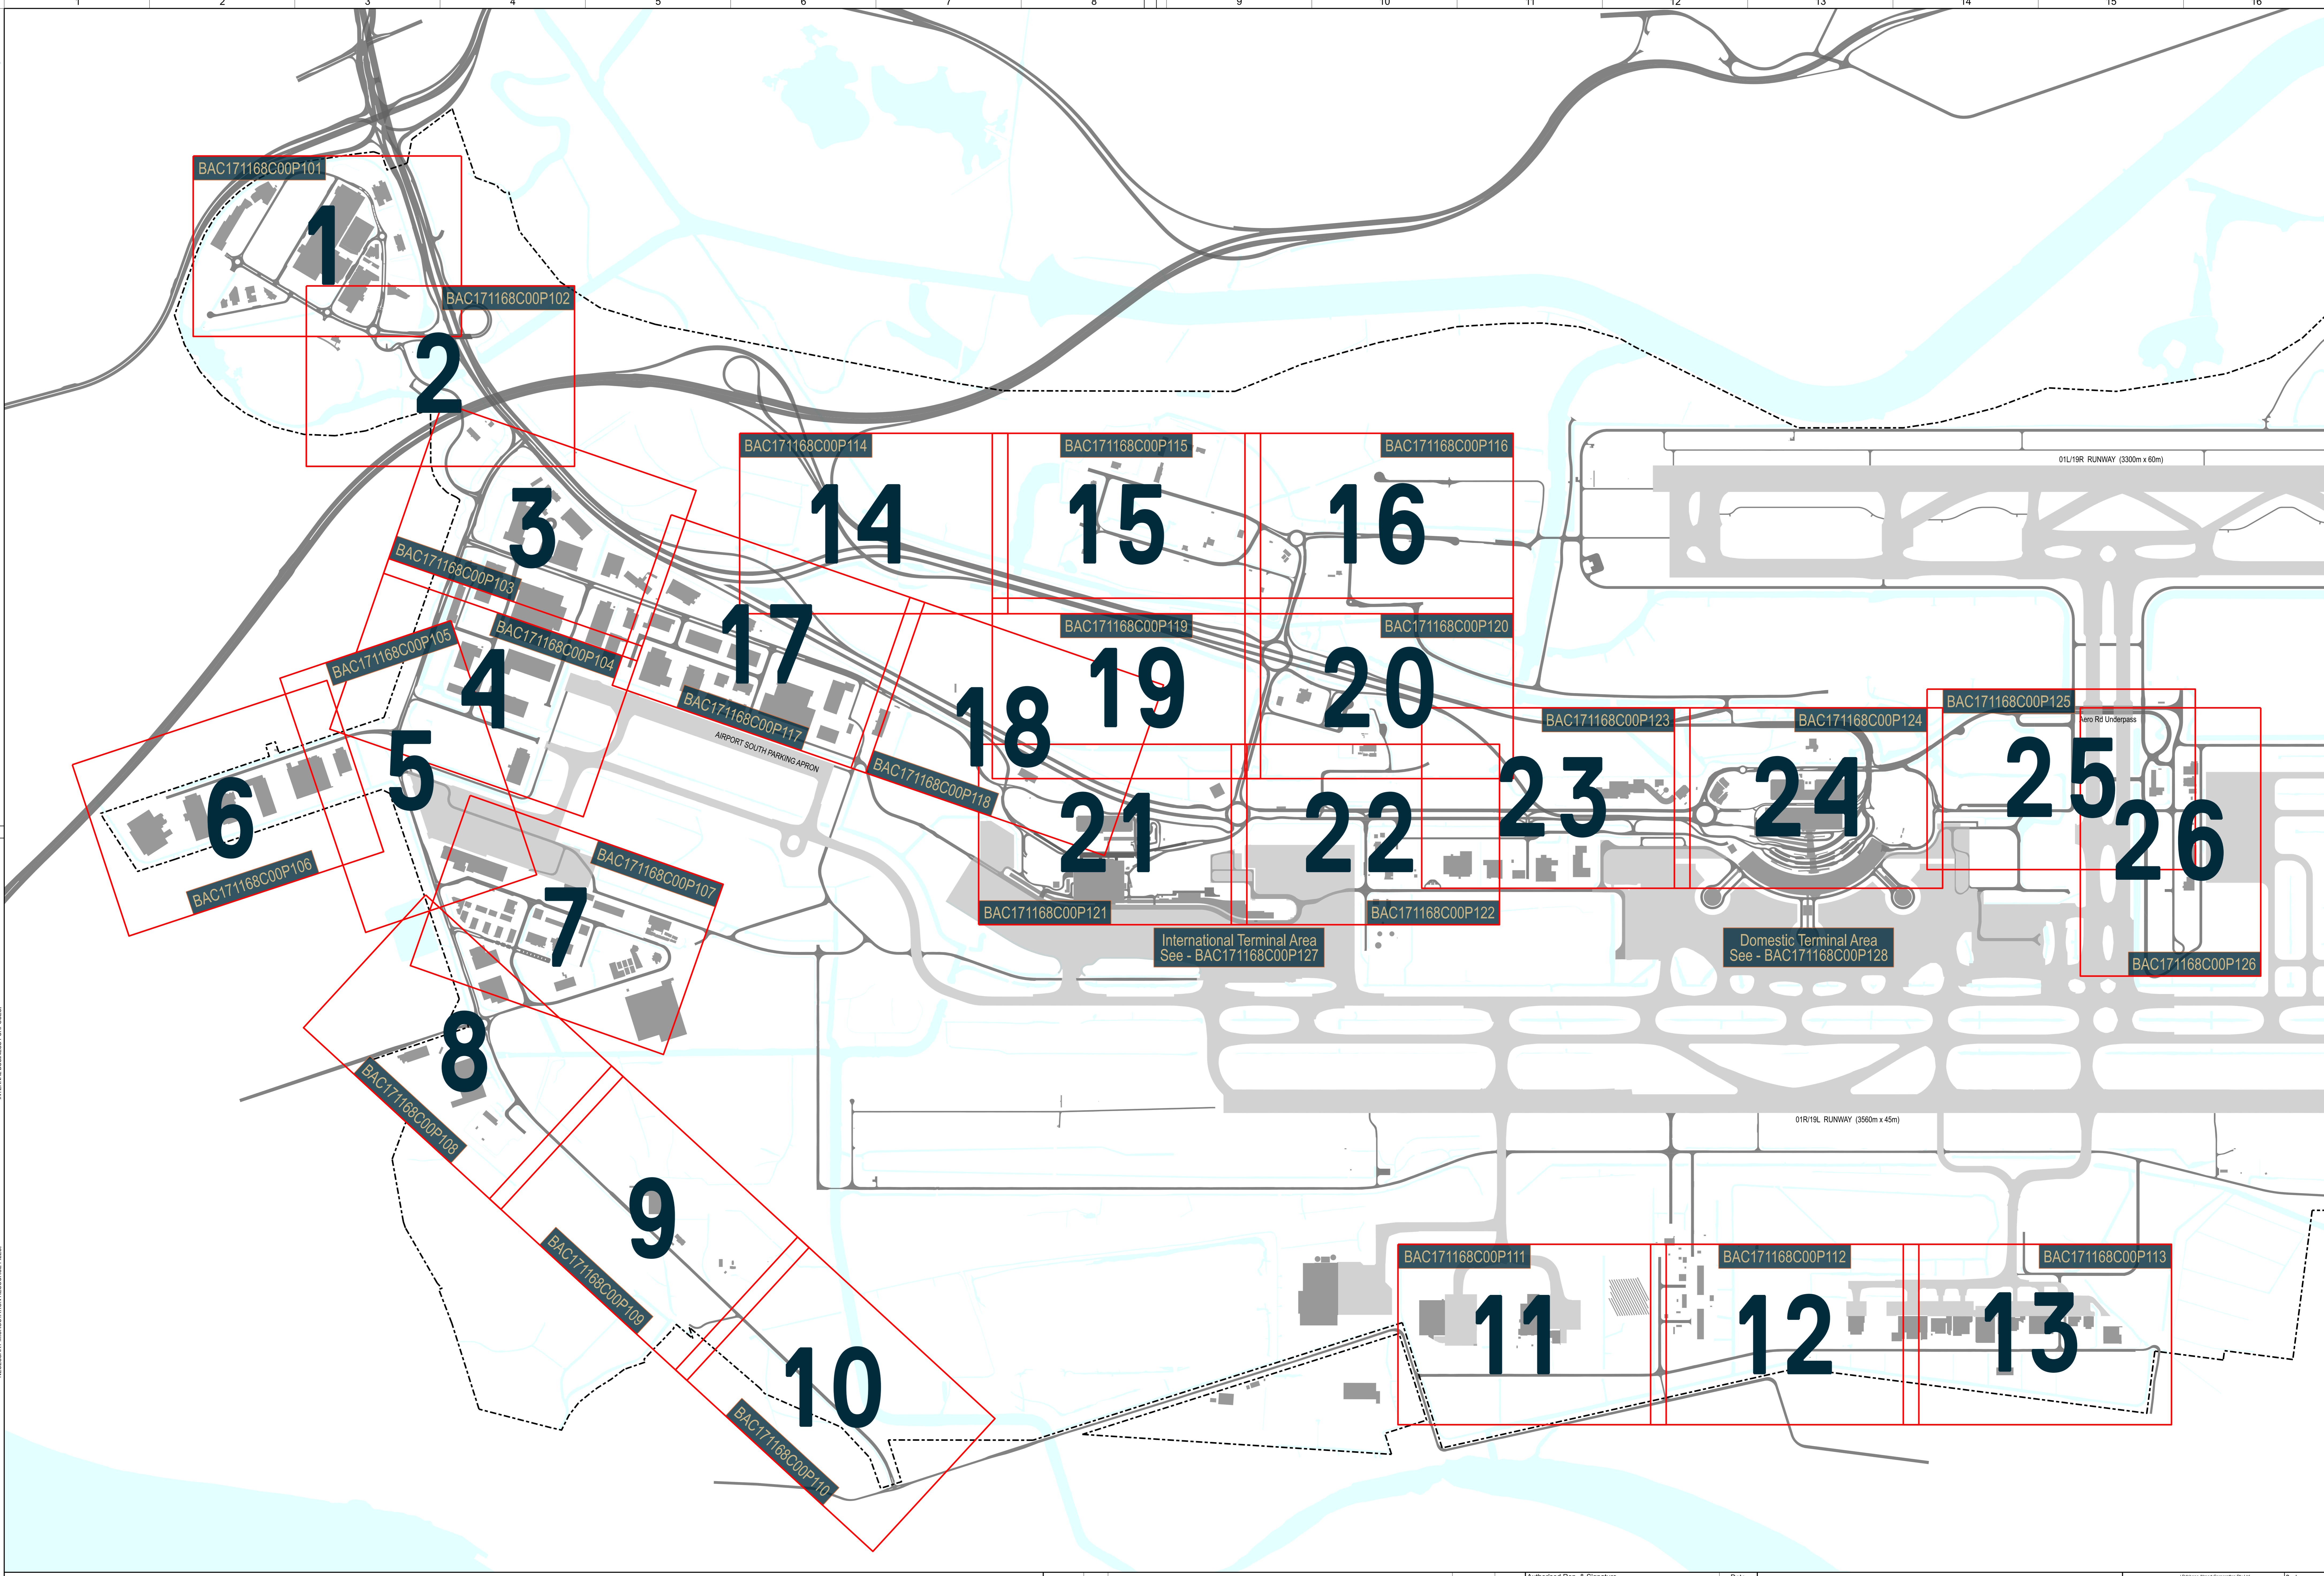

Reg. No.	Drawn	Date	Rev. No.	Authorised Rep. & Signature	Date
47846	JES	01/07/24	3	DIMITRI DJAVAN TRANSPORT OPERATIONS MANAGER	01/07/24
44908	JES	29/06/22	2	Authorised Rep. & Signature	07/07/22
171168	AH	18/05/17	1	PAUL LAWS HEAD OF COMMERCIAL PROJECTS & OPERATIONS	07/07/22
				Checked By ADAM HAZELL LANDSIDE TRANSPORT OPERATIONS MANAGER	07/07/22

BRISBANE AIRPORT CORPORATION
 PARKING SIGNAGE PLAN
 KEY MAP

Scale: NOT TO SCALE
 Size: A0
 Revision: 3
 Design Ref: BAC / 171168 / C / 00 / P002
 Project Ref: /
 Discipline: Airport Product
 Sub-Number: /

BAC HAS ENTERED INTO LICENCE AGREEMENT WITH AEROMETREX LTD TO USE CERTAIN MAPS (METROMAP) OF THE AIRPORT (PRODUCT). YOU ARE PERMITTED TO USE THE PRODUCT UNDER THE FOLLOWING CONDITIONS:
 1. YOU MAY ONLY USE, COPY OR DISTRIBUTE THE PRODUCT FOR BAC INTERNAL BUSINESS PURPOSES.
 2. YOU MUST DESTROY OR RETURN TO BAC ANY AND ALL COPIES OF THE PRODUCT WHICH ARE WITHIN YOUR POSSESSION, CUSTODY OR CONTROL WHEN YOU NO LONGER NEED TO USE THE PRODUCT AND/OR ANY COPIES OF THE PRODUCT FOR BAC INTERNAL BUSINESS PURPOSES.

ALL DRAWINGS PRODUCED BY BAC ARE IN MICROSTATION DGN FORMAT. THEREFORE NO WARRANTIES ARE MADE FOR DIFFERENCES IN THE DRAWINGS APPEARANCE WHEN OPENED IN OTHER CAD SYSTEMS OR WITHOUT THE NECESSARY MICROSTATION RESOURCE FILES.

THIS PLAN REMAINS PRELIMINARY IN STATUS UNLESS ALL SIGNATURES HAVE BEEN APPENDED. FOR THE SAKE OF CLARITY, SOME UNDERGROUND SERVICES MAY BE DEPICTED AS SINGLE LINES ONLY, UNLESS OTHERWISE STATED. COORDINATES ARE ON A PLANE POINT GRID BASED ON THE PRE-SEQ 78 A.M.G. VALUES OF THE BRISBANE AIRPORT. THE PLANNING LEVEL IS AERODROME DATUM (B.S.C.). FOR A.H.D. LEVELS SUBTRACT 1.134 FROM AERODROME.

THIS PLAN CARRIES BRISBANE AIRPORT CORPORATION PTY. LTD. ("BAC") COPYRIGHT AND IS SUPPLIED FOR INFORMATION ONLY. THE INFORMATION CONTAINED ON THIS PLAN MUST BE VERIFIED FOR ACCURACY AND COMPLETENESS BY NECESSARY INVESTIGATION, SITE INSPECTION AND MEASUREMENT. ALL DIMENSIONS ARE IN METRIC UNLESS OTHERWISE STATED. USE OF THIS INFORMATION MUST BE LIMITED TO THE USE OF THE INFORMATION CONTAINED ON THIS PLAN AND ANY ASSOCIATED DISCUSSIONS.

The Brisbane Airport Parking Signage Plan (this document) details the landside vehicle parking restrictions applicable to the entire Brisbane Airport precinct, in accordance with commonwealth consolidated regulations of the Airport Regulations 1997.

The Restriction outlined herein are applicable to all public and private vehicles, including motorcycles. Please review the signed parking restrictions for designated locations as detailed below and outlined in key for each individual map drawing.

NO STOPPING AREA

All roads within Brisbane Airport Precincts are NO STOPPING areas except where signed. For security reasons ALL roads are subject to TOW AWAY provisions where vehicles are left unattended. These areas are marked in red.

PICK UP / DROP OFF AREA

For security reasons, drivers must remain with vehicle at all times, Any vehicle left unattended will be subject to TOW AWAY. Please note: Departure level is for drop off only and Arrival level is for pick up only.

Domestic Pick Up / Drop off

Pick Up / Drop Off - Passengers must be ready for immediate pick up/drop off fine apply

International Pick Up

During peak times and if your passengers are not ready for collection, you may be asked by Kerbside Officers to move on allowing the traffic to keep flowing.

DISABLED PICK UP /DROP OFF TERMINAL AREA

For security reasons, drivers must remain with vehicle at all times, Any vehicle left unattended will be subject to TOW AWAY. Park 2mins Max. Please note: Departure level is for drop off only and Arrival level is for pick up only.

BUS STOP - BAC BUS



Airport approved buses such as the T-Bus, AIRPARK Bus and Staff Bus.

BUS STOP - PERMIT BUS (PUBLIC BUS)



Public buses operate from Airport to various areas in Brisbane.

BUS ZONE

Bus Stop Bays, Please refer to posted signs

- LOADING ZONE**
Courier and delivery vehicles have designated stopping areas, refer to posted signs
- LOADING ZONE 20MINS MAX**
Courier and delivery vehicles have designated stopping areas 20Mins Max, refer to posted signs
- LOADING ZONE 30MINS MAX**
Courier and delivery vehicles have designated stopping areas 30Mins Max, refer to posted signs
- TAXI RANK**
Taxi ranks only
- TAXI HOLDING AREA**
No Stopping, Tow Away zones
- PICK UP WAITING AREA 30MIN MAX**
- PARKING 2HOURS MAX**
- PARKING 4HOURS MAX**
- PARKING DISABLED**
- PARKING AUTHORISED BAC TRANSPORT VEHICLES ONLY**
- PARKING APPROVED GROUND TRANSPORT OPERATORS ONLY**
- PARKING TERMINAL PUBLIC**
- PARKING MULTI LEVEL CAR PARK**
- PARKING STAFF CAR PARK**
- PARKING LONGTERM CAR PARK**
- PARKING QANTAS VALET**
- PARKING VIRGIN AUSTRALIA VALET**
- PARKING WAITING AREA**
- PARKING UBER HOLDING AREA**
- PARKING - PUBLIC AIRFIELD VIEWING AREA CLOSED 18:00-06:00 DAILY**




----- AIRSIDE BOUNDARY
 ----- AIRPORT BOUNDARY


Req. No.	Drawn	Amendment	Date	Rev. No.	Authorised Rep. & Signature	Date
47846	JES	ADDED NEW SIGNATORY	01/07/24	6	DMITRI DUWAKIN TRANSPORT OPERATIONS MANAGER	01/07/24
44908	JES	RE-FRESH DRAWINGS FOR RE-ISSUE & AMENDED TITLE BLOCK.	06/07/22	5		
171168	AH	UBER HOLDING AREA ADDED	07/07/20	4	Authorised Rep. & Signature	Date
171168	AH	PARKING 5MINS MAX REMOVED, PICK UP/DROP OFF NOTE ADDED	22/08/19	3	PAUL LAWS HEAD OF COMMERCIAL PROJECTS & OPERATIONS	07/07/22
	PS	COLOUR CODE FOR PICK UP WAITING AREA 30MIN MAX ADDED	18/06/18	2		
171168	AH	ORIGINAL ISSUE.	18/05/17	1	Checked By ADAM HAZELL LANDSIDE TRANSPORT OPERATIONS MANAGER	07/07/22

**BRISBANE AIRPORT
PARKING SIGNAGE PLAN
KEY DEFINITIONS**

<p>Brisbane Airport Corporation Pty Ltd 11 The Circuit Brisbane Airport QLD 4008 PO Box 61 Hamilton QLD 4007 Australia Telephone : 61 7 3406 3000 Facsimile : 61 7 3406 3111 Email : info@bne.com.au www.brisbaneairport.com.au ABN 54 076 870 650</p>		Scale NOT TO SCALE
Design Ref.	Project Ref.	Discipline
BAC / 171168	C / 00	00
Sub-Number	P003	

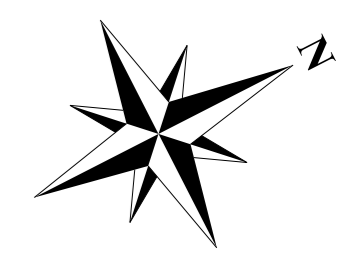

For security reasons, any vehicle left unattended will be subject to TOW AWAY.

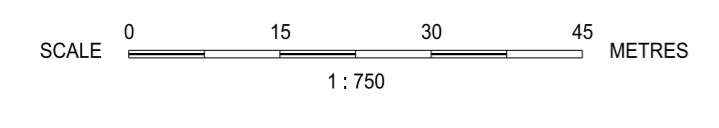

- NO STOPPING AREA
- BUS ZONE
- DFO PARKING 4HOURS MAX
- PEDESTRIAN CROSSING
- BUS STOP - BAC BUS (T-BUS)
- LOADING ZONE 20MINS MAX
- DISABLED PARKING
- PARKING 2HOURS MAX
- BUS STOP - PERMIT BUS (PUBLIC BUS)
- LOADING ZONE
- PARKING 5MINS MAX
- TAXI RANK
- AIRPORT BOUNDARY

Reg. No.	Drawn	Date	Rev. No.	Authorised Rep. & Signature	Date
47846	JES	01/07/24	3	DIMITRI DJAVANIAN TRANSPORT OPERATIONS MANAGER	01/07/24
44908	JES	06/07/22	2	PAUL LAWS HEAD OF COMMERCIAL PROJECTS & OPERATIONS	07/07/22
171168	AH	18/05/17	1	ADAM HAZELL LANDSIDE TRANSPORT OPERATIONS MANAGER	07/07/22



BRISBANE AIRPORT CORPORATION

**PARKING SIGNAGE PLAN
SHEET 1**


Charlie Earp Bridge

Design Ref.	Project Ref.	Discipline	Project	Sub-Number
BAC / 171168	C / 00	P01		

Scale: 1:750
Size: A0
Revision: 3
Date: 07/07/22

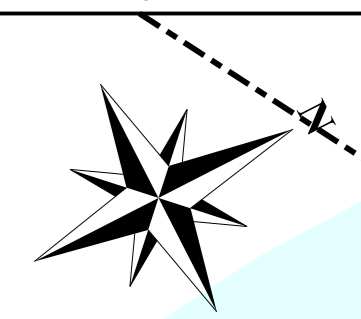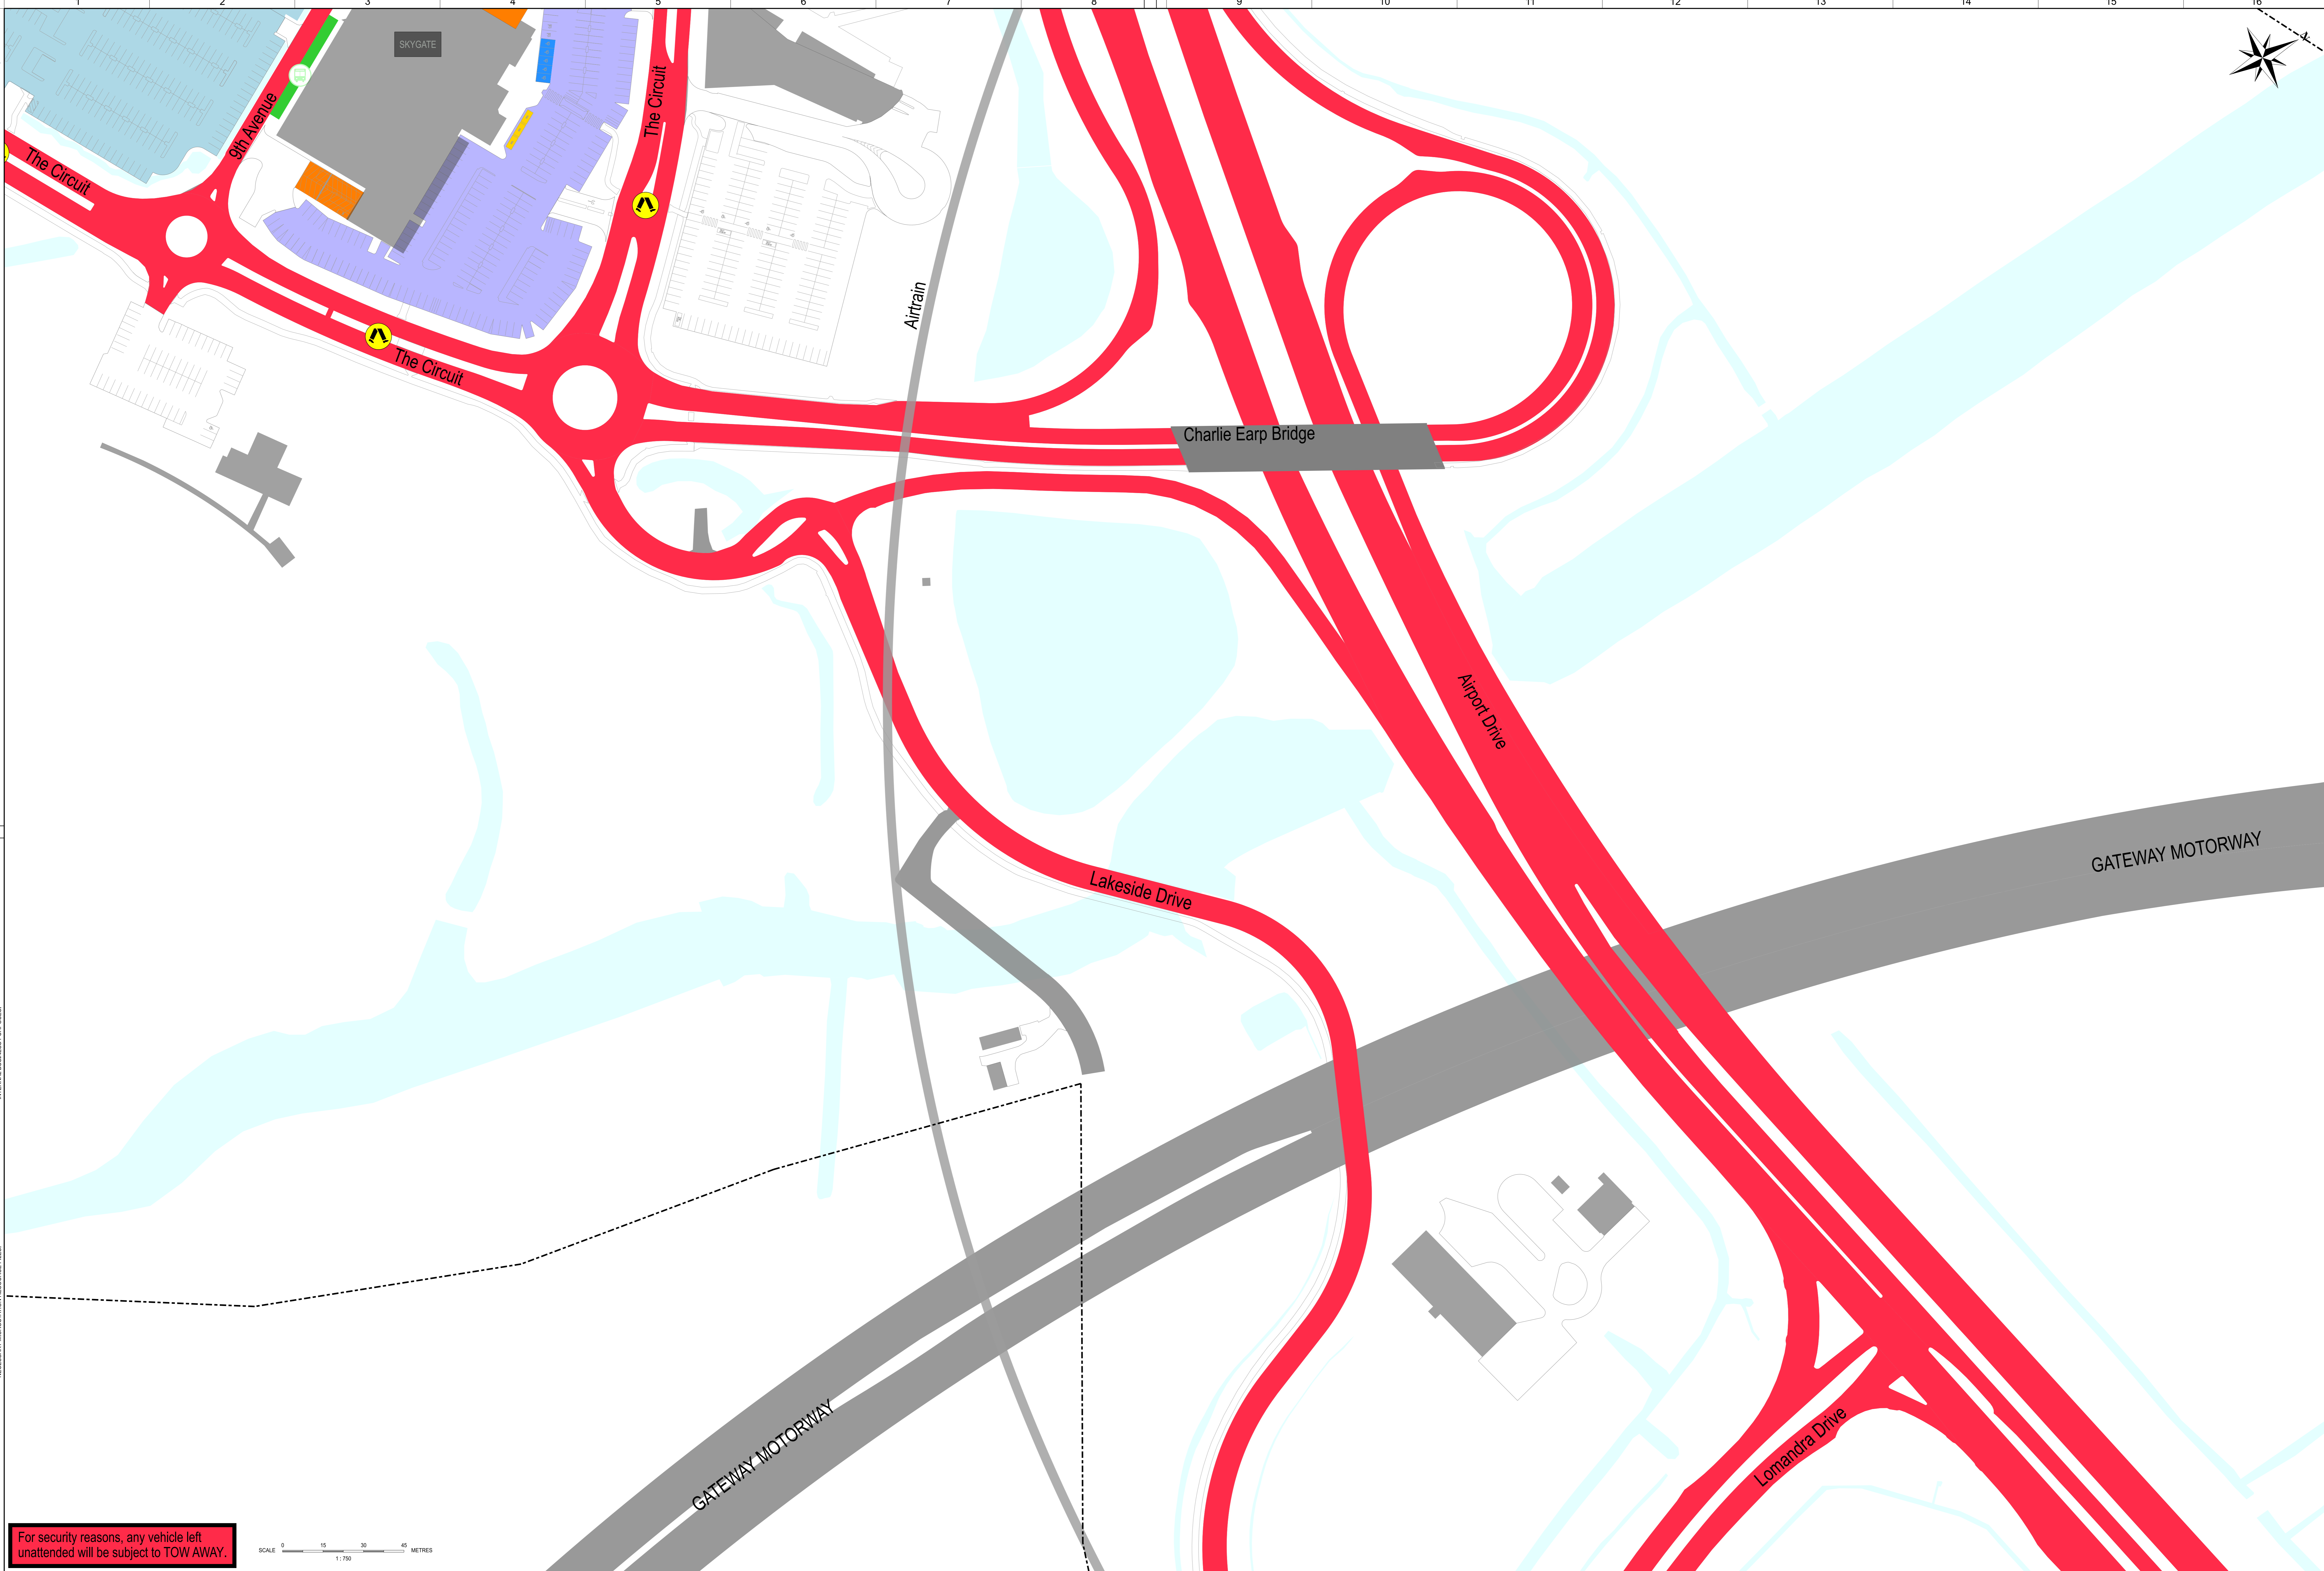

For security reasons, any vehicle left unattended will be subject to TOW AWAY.


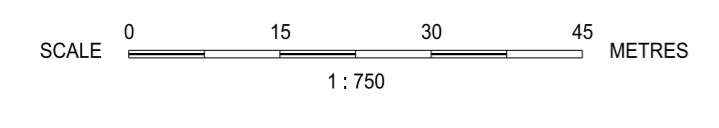


- NO STOPPING AREA
- DISABLED PARKING
- BUS STOP - PERMIT BUS (PUBLIC BUS)
- DFO PARKING 4HOURS MAX
- PARKING 2HOURS MAX
- TAXI RANK
- ⚠ PEDESTRIAN CROSSING
- AIRPORT BOUNDARY


Reg. No.	Drawn	Amendment	Date	Rev. No.	Authorised Rep. & Signature	Date
47846	JES	ADDED NEW SIGNATORY	01/07/24	3	DIMITRI DJAVANIN TRANSPORT OPERATIONS MANAGER	01/07/24
44908	JES	RE-FRESH DRAWINGS FOR RE-ISSUE & AMENDED TITLE BLOCK	06/07/22	2	PAUL LAWS HEAD OF COMMERCIAL PROJECTS & OPERATIONS	07/07/22
171168	AH	ORIGINAL ISSUE	23/05/17	1	ADAM HAZELL LANDSIDE TRANSPORT OPERATIONS MANAGER	07/07/22

BRISBANE AIRPORT CORPORATION
PARKING SIGNAGE PLAN
SHEET 2

Design Ref: BAC / 171168 / C / 00 / P102
Project Ref: / Discipline: / Airport Project / Sub-Number: /

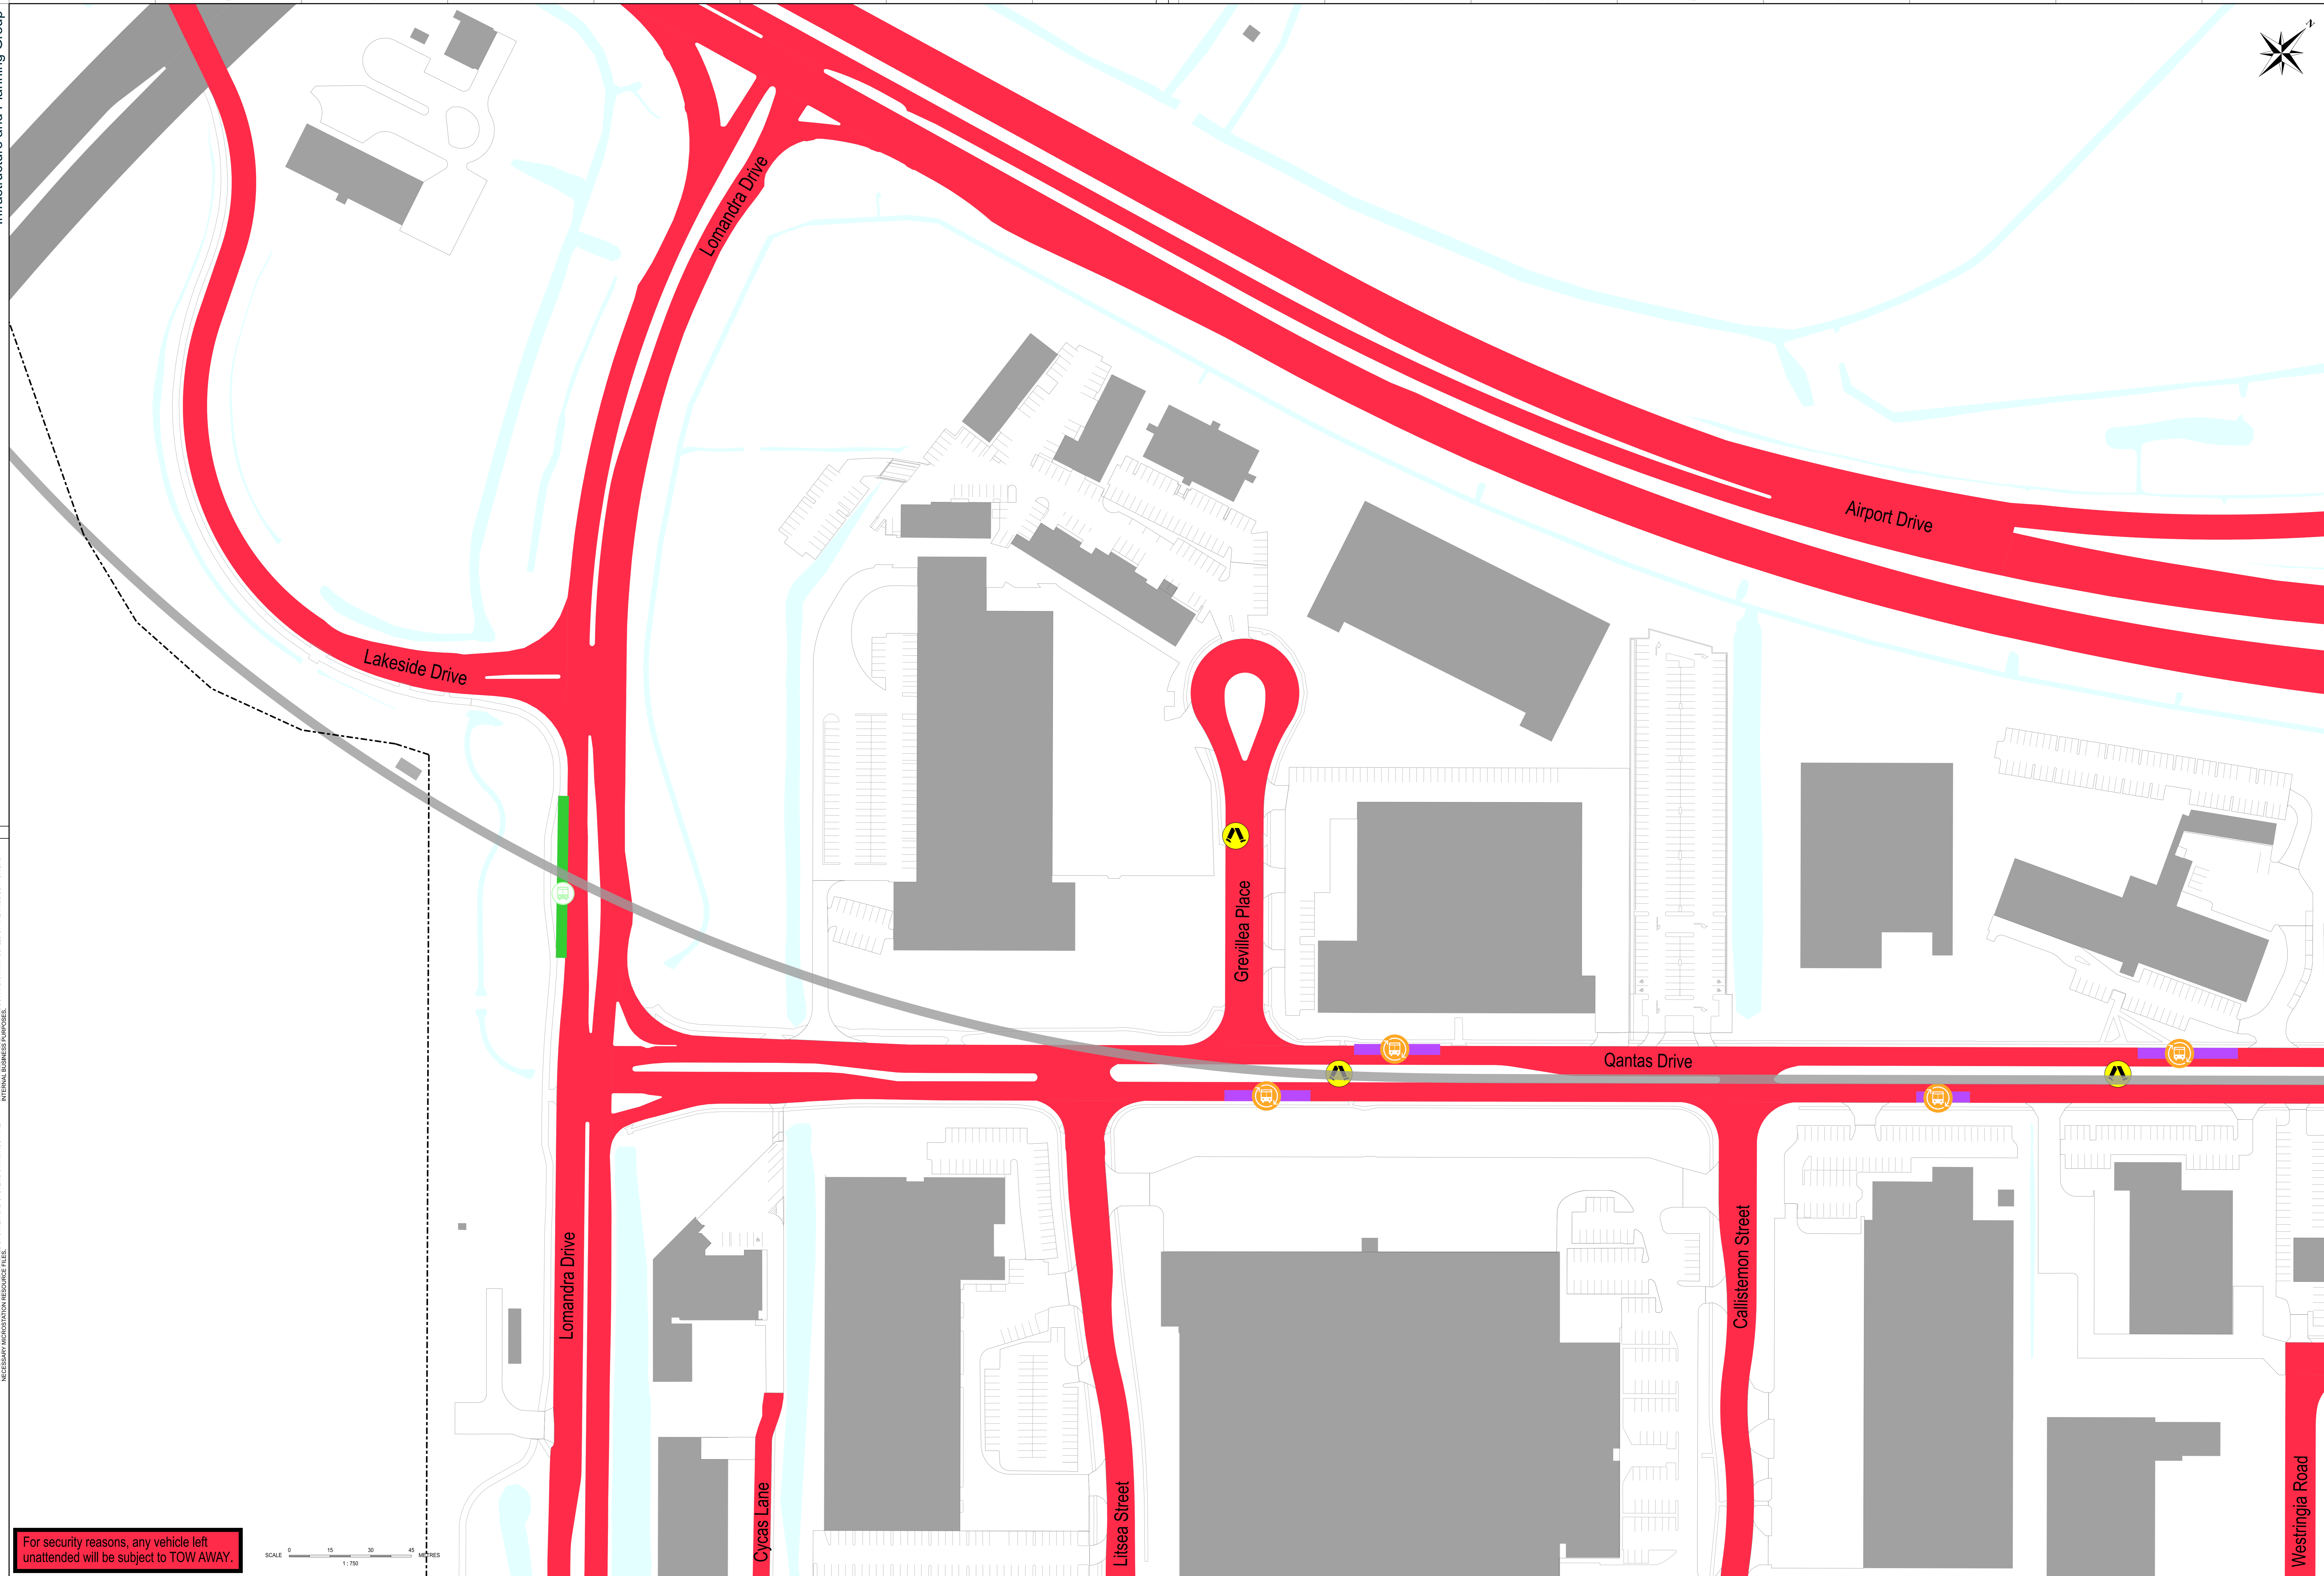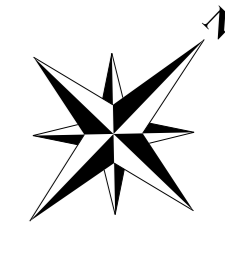

For security reasons, any vehicle left unattended will be subject to TOW AWAY.

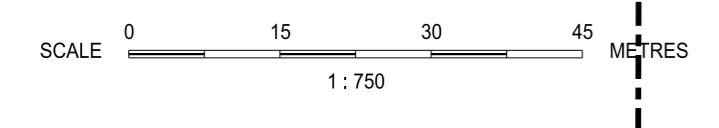


- NO STOPPING AREA
- BUS STOP - BAC BUS (T-BUS)
- BUS STOP - PERMIT BUS (PUBLIC BUS)
- PEDESTRIAN CROSSING
- AIRPORT BOUNDARY


Reg. No.	Drawn	Amendment	Date	Rev. No.	Authorised Rep. & Signature	Date
47846	JES	ADDED NEW SIGNATORY	01/07/24	3	DMITRI DJAVANIN TRANSPORT OPERATIONS MANAGER	01/07/24
44908	JES	RE-FRESH DRAWINGS FOR RE-ISSUE & AMENDED TITLE BLOCK	06/07/22	2	PAUL LAWS HEAD OF COMMERCIAL PROJECTS & OPERATIONS	07/07/22
171168	AH	ORIGINAL ISSUE	23/05/17	1	ADAM HAZELL LANDSIDE TRANSPORT OPERATIONS MANAGER	07/07/22

BRISBANE AIRPORT CORPORATION
PARKING SIGNAGE PLAN
SHEET 3


Design Ref: BAC / 171168 / C / 00 / P103
Project Ref: Discipline / Airport Precinct / Sub-Number

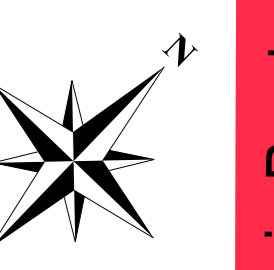

Westingia Road

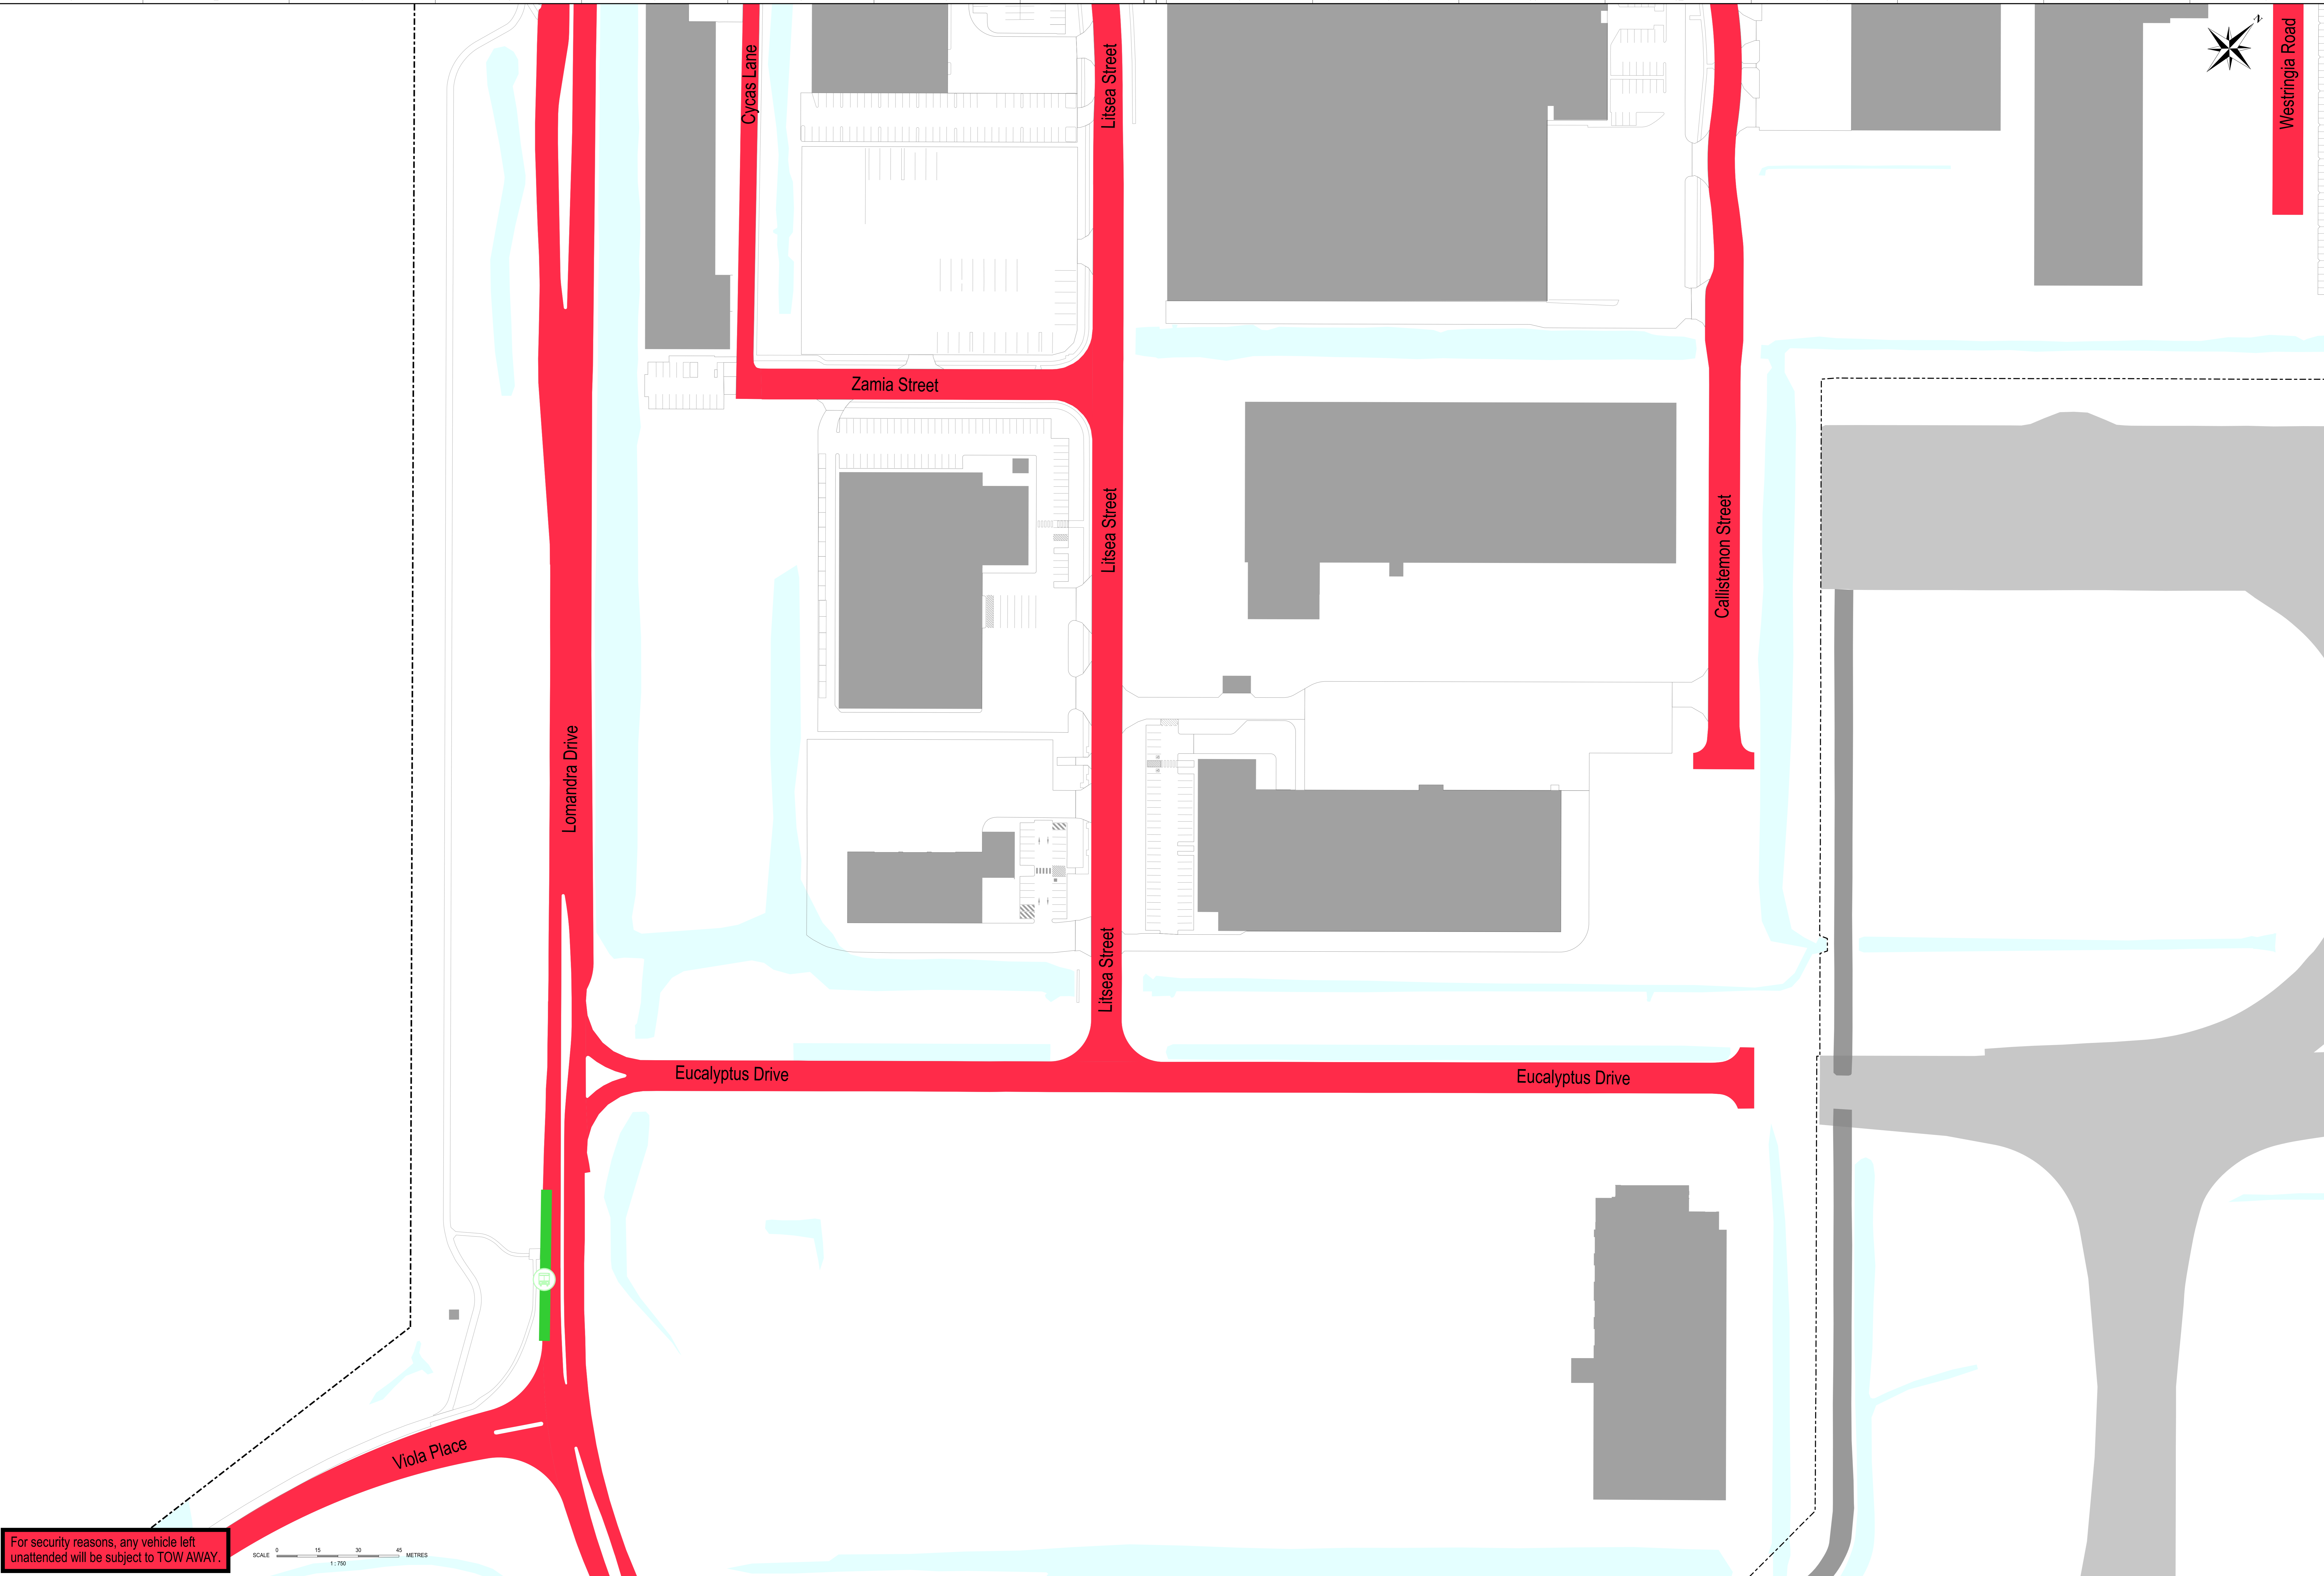

For security reasons, any vehicle left unattended will be subject to TOW AWAY.

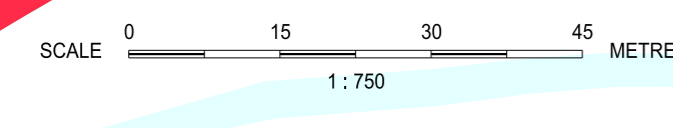


- NO STOPPING AREA
- BUS STOP - PERMIT BUS (PUBLIC BUS)
- AIRPORT BOUNDARY
- AIRSIDE BOUNDARY

Reg. No.	Drawn	Amendment	Date	Rev. No.	Authorised Rep. & Signature	Date
47846	JES	ADDED NEW SIGNATORY	01/07/24	3	DMITRI DJAVANIN TRANSPORT OPERATIONS MANAGER	01/07/24
44908	JES	RE-FRESH DRAWINGS FOR RE-ISSUE & AMENDED TITLE BLOCK	06/07/22	2	Authorised Rep. & Signature	07/07/22
171168	AH	ORIGINAL ISSUE	23/05/17	1	PAUL LAWS HEAD OF COMMERCIAL PROJECTS & OPERATIONS	07/07/22
					Checked By ADAM HAZELL LANDSIDE TRANSPORT OPERATIONS MANAGER	07/07/22

BRISBANE AIRPORT CORPORATION
PARKING SIGNAGE PLAN
SHEET 4

Design Ref: BAC / 171168 / C / 00 / P104
 Project Ref: /
 Discipline: /
 Airport Project: /
 Sub-Number: /
 Scale: 1:750
 Size: A0
 Revision: 3

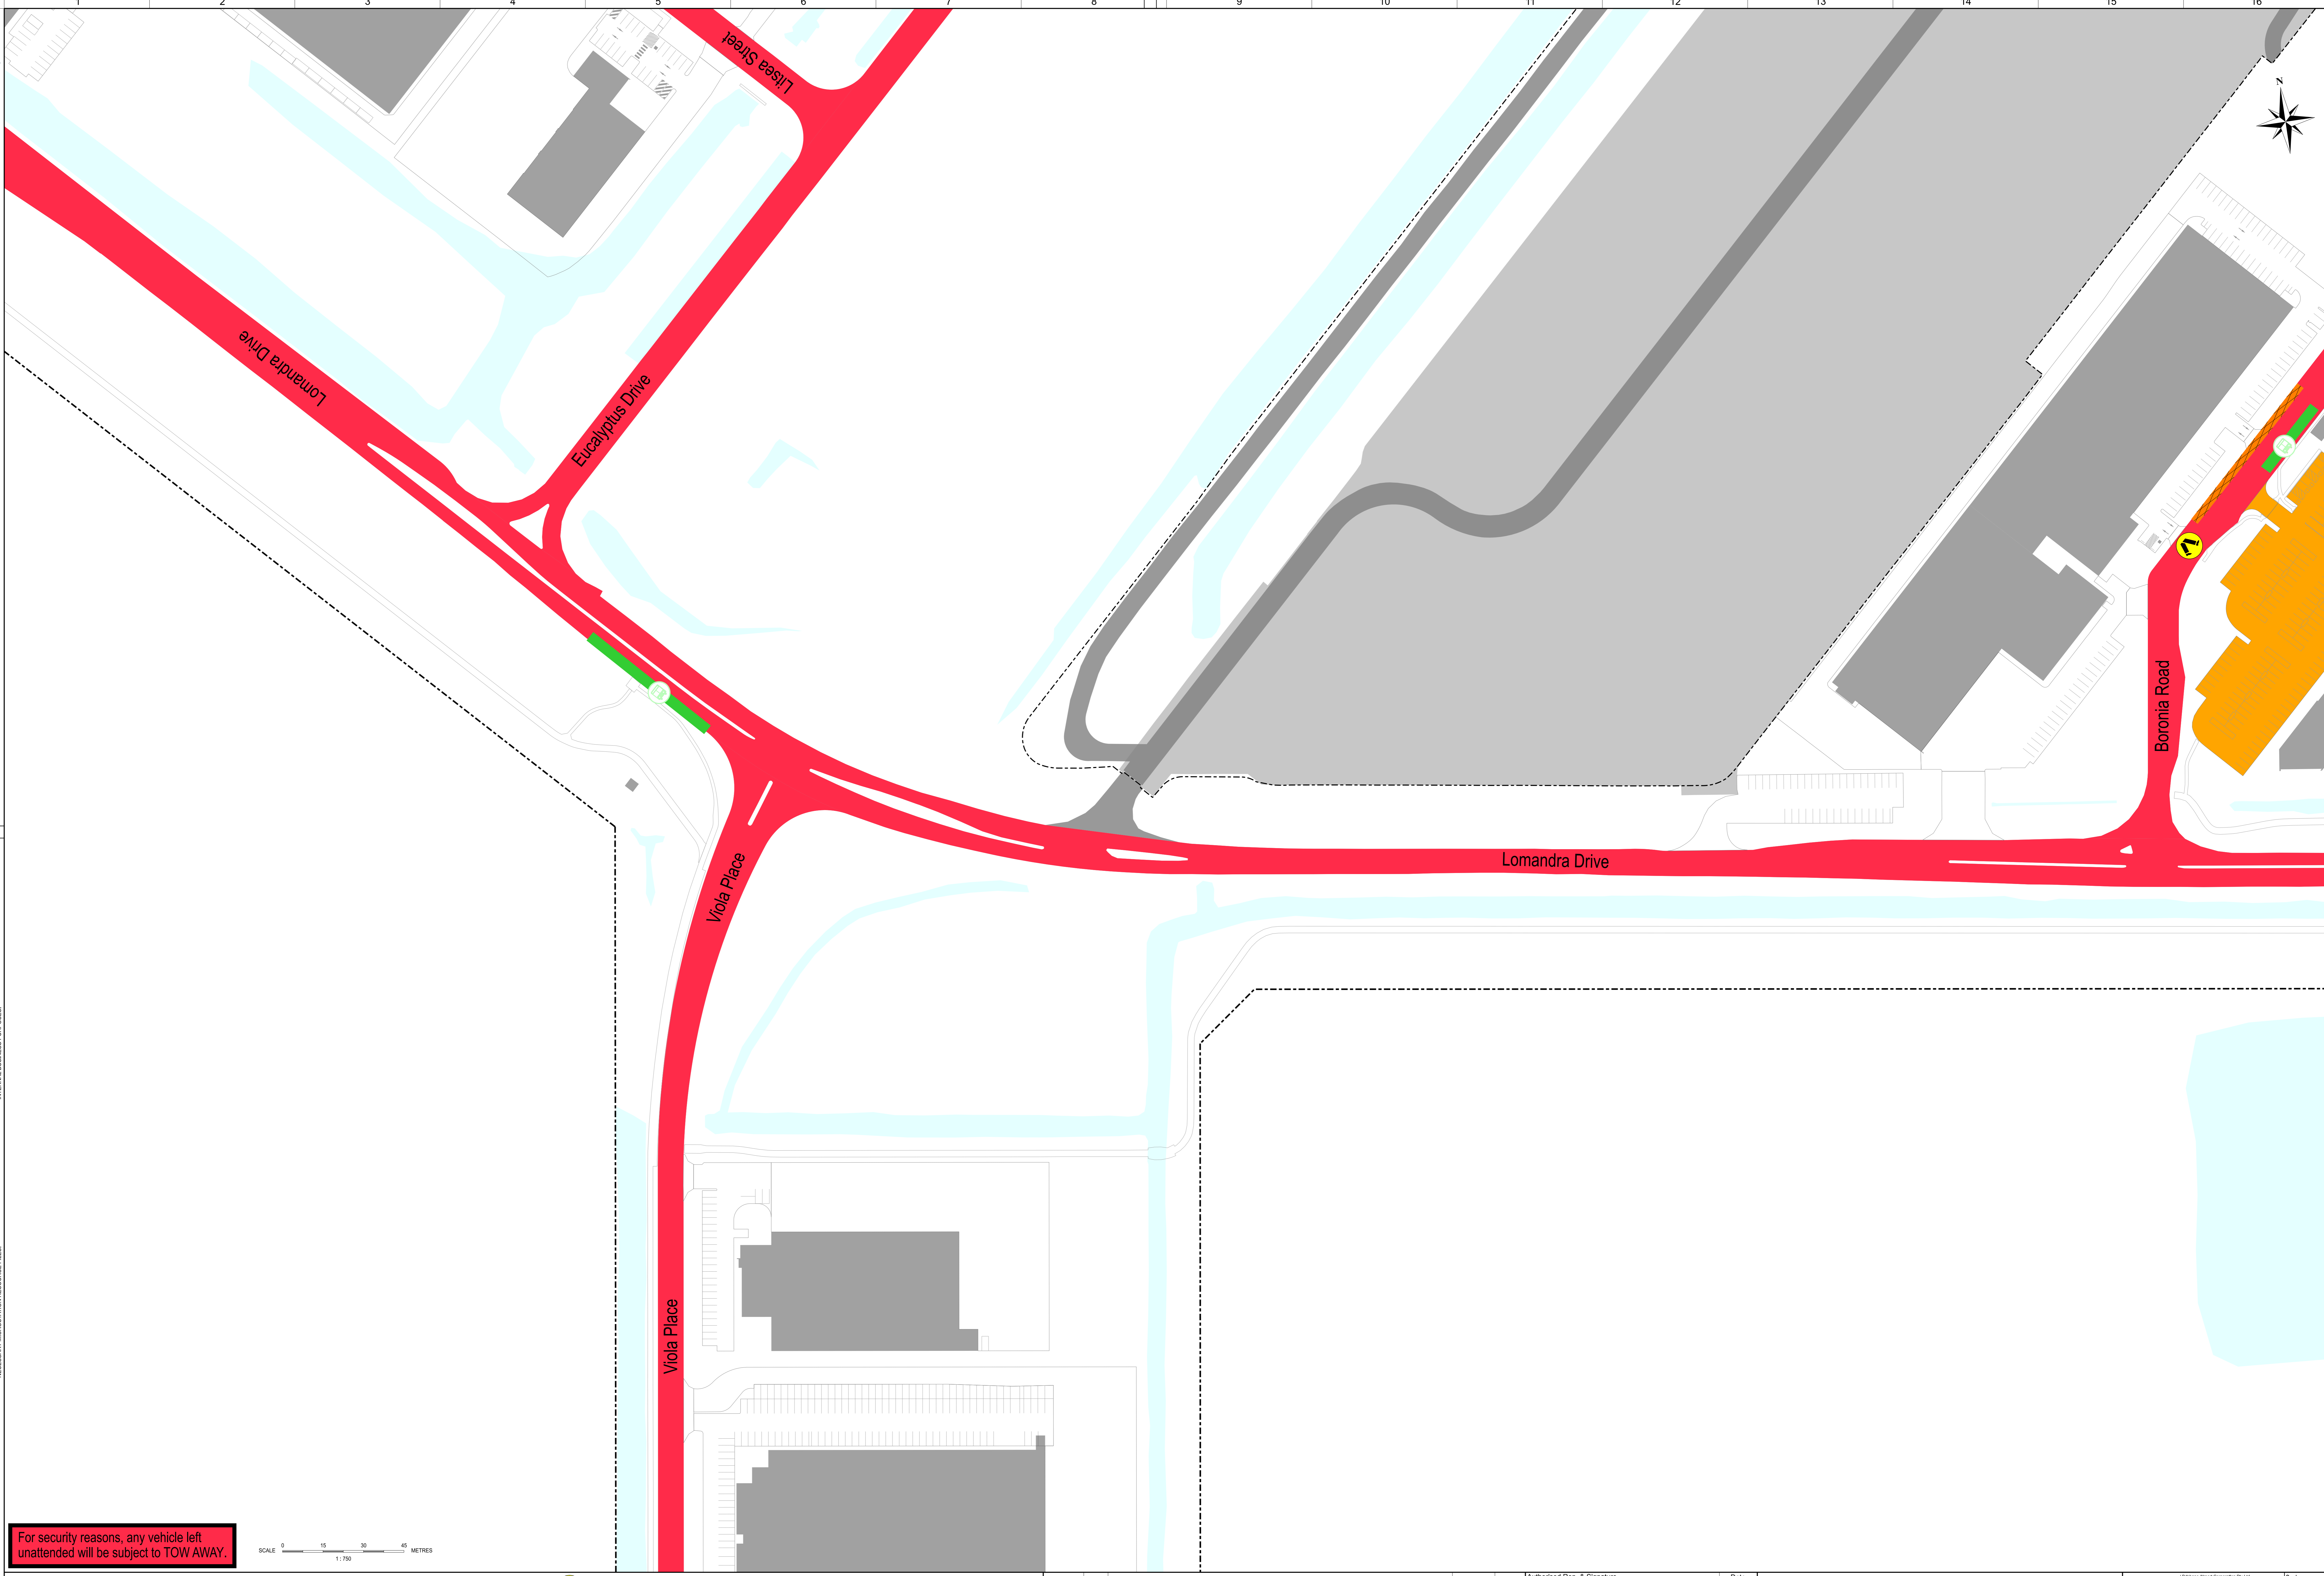

THIS DRAWING IS THE PROPERTY OF BRISBANE AIRPORT CORPORATION (BAC) AND IS NOT TO BE REPRODUCED OR TRANSMITTED IN ANY FORM OR BY ANY MEANS, ELECTRONIC OR MECHANICAL, INCLUDING PHOTOCOPYING, RECORDING, OR BY ANY INFORMATION STORAGE AND RETRIEVAL SYSTEM, WITHOUT THE WRITTEN PERMISSION OF BAC. ANY UNAUTHORIZED REPRODUCTION OR TRANSMISSION OF THIS DRAWING IS STRICTLY PROHIBITED. BAC HAS ENTERED INTO A LICENSE AGREEMENT WITH AEROMETRIX LTD TO USE CERTAIN SOFTWARE IN THE DESIGN OF THIS DRAWING. YOU MAY NOT COPY, REPRODUCE, OR TRANSMIT THIS PRODUCT OR ANY PART THEREOF IN ANY MANNER WITHOUT THE WRITTEN PERMISSION OF AEROMETRIX LTD. YOU AGREE TO DESTROY OR RETURN TO BAC ANY AND ALL COPIES OF THIS DRAWING AND TO DESTROY OR RETURN TO BAC ANY AND ALL COPIES OF THE PRODUCT AND ANY PART THEREOF LONGER AFTER YOU USE THE PRODUCT AND ANY PART THEREOF. AEROMETRIX LTD IS NOT RESPONSIBLE FOR ANY DAMAGE TO YOUR DATA OR OTHER INFORMATION STORED ON YOUR SYSTEMS OR WITHOUT THE NECESSARY INFORMATION TECHNOLOGY FEE.

For security reasons, any vehicle left unattended will be subject to TOW AWAY.

SCALE 0 15 30 45 METRES
1:750

- NO STOPPING AREA
- BUS STOP - PERMIT BUS (PUBLIC BUS)
- LOADING ZONE 30MINS MAX
- CAR PARK - PERMIT ZONE PARKING
- PEDESTRIAN CROSSING
- AIRSIDES BOUNDARY
- AIRSIDE BOUNDARY



Reg. No.	Drawn	Amendment	Date	Rev. No.	Authorised Rep. & Signature	Date
47846	JES	ADDED NEW SIGNATORY	01/07/24	3	DMITRI DJUKANIN TRANSPORT OPERATIONS MANAGER	01/07/24
44908	JES	RE-FRESH DRAWINGS FOR RE-ISSUE & AMENDED TITLE BLOCK	06/07/22	2	Authorised Rep. & Signature	07/07/22
171168	AH	ORIGINAL ISSUE	23/05/17	1	CHECKED BY ADAM HAZELL LANDSIDE TRANSPORT OPERATIONS MANAGER	07/07/22

BRISBANE AIRPORT CORPORATION
PARKING SIGNAGE PLAN
SHEET 5


Brisbane Airport Corporation Pty Ltd
 15 The Esplanade Brisbane QLD 4000 Australia
 Telephone: 61 7 3000 9999
 Fax: 61 7 3000 9999
 Email: info@brisbaneairport.com.au
 15th Floor, 15 Esplanade, Brisbane QLD 4000 Australia

Design Ref: BAC / 171168 / C / 00 / P105
 Project Ref: / Discipline: / Airport Project: / Sub-Number:

Scale: 1:750
 Size: A0
 Revision: 3

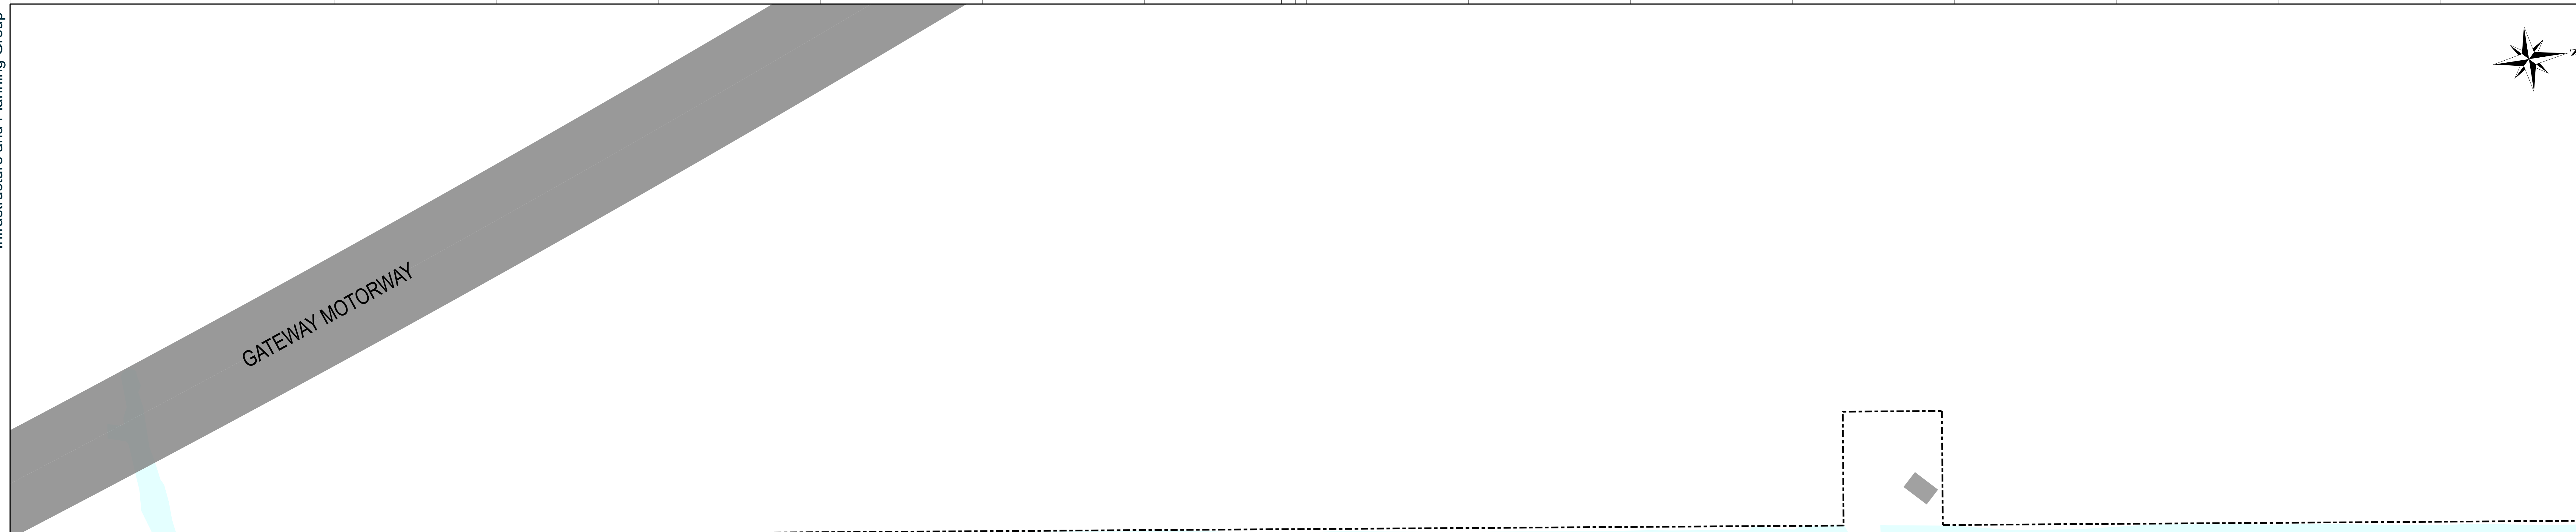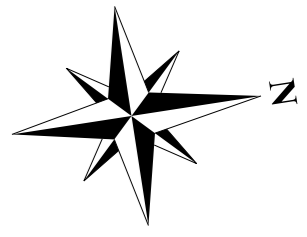


Viola Place

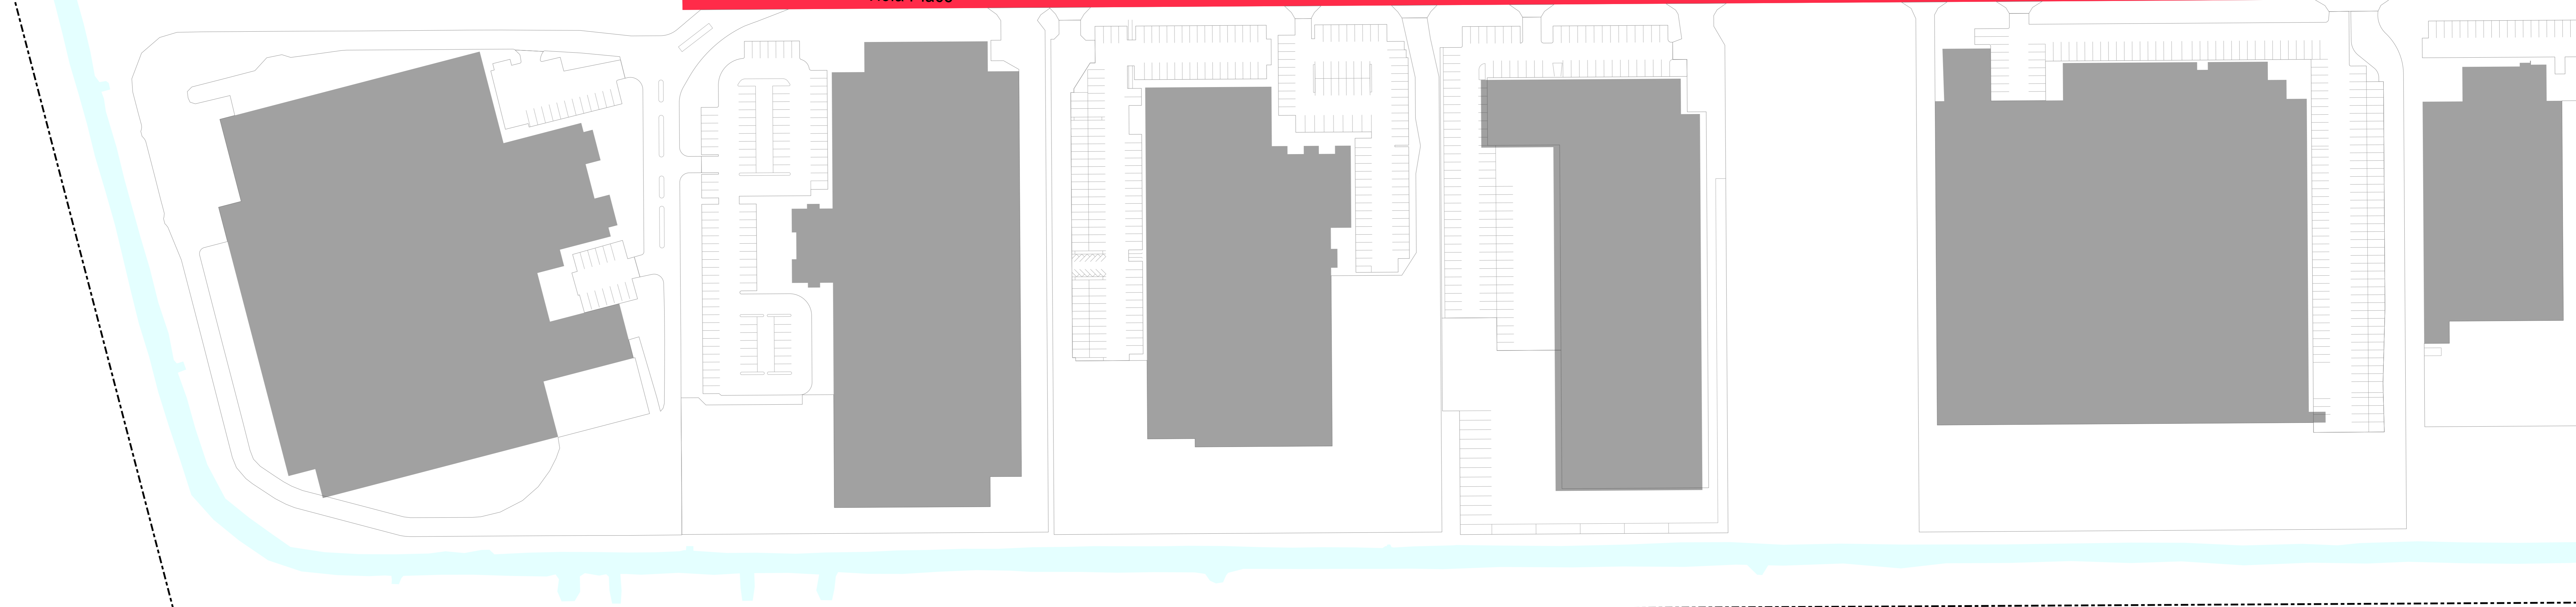

THIS DRAWING IS A PRELIMINARY DESIGN. IT IS SUBJECT TO THE APPROVAL OF THE LOCAL GOVERNMENT AND/OR THE AIRPORT OPERATIONS MANAGER. IT IS NOT TO BE USED FOR ANY PURPOSE OTHER THAN THAT FOR WHICH IT WAS PREPARED. ALL DIMENSIONS ARE IN METRES UNLESS OTHERWISE SPECIFIED. DIMENSIONS ON THE DRAWING TAKE PRECEDENCE OVER DIMENSIONS ON THE SITE PLAN. THE DRAWING IS THE PROPERTY OF BRISBANE AIRPORT CORPORATION. IT IS TO BE KEPT UNDER LOCK AND KEY AND NOT TO BE LOANED, REPRODUCED, COPIED, OR IN ANY MANNER DISCLOSED TO ANY OTHER PERSON WITHOUT THE WRITTEN AUTHORIZATION OF BRISBANE AIRPORT CORPORATION. THE DESIGNER ACCEPTS NO LIABILITY FOR THE CONSEQUENCES OF THE USE OF THIS DRAWING OR ANY INFORMATION CONTAINED THEREIN. THE USER OF THIS DRAWING ACCEPTS FULL RESPONSIBILITY FOR THE CORRECTNESS OF THE INFORMATION PROVIDED AND FOR THE ACCURACY OF THE DIMENSIONS AND SCALE. 

For security reasons, any vehicle left unattended will be subject to TOW AWAY.

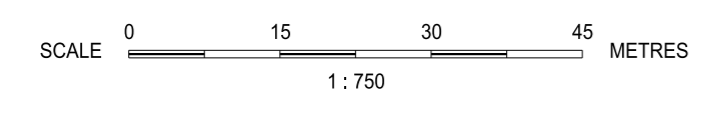


- NO STOPPING AREA
- AIRPORT BOUNDARY

Reg. No.	Drawn	Amendment	Date	Rev. No.	Authorised Rep. & Signature	Date
					DMITRI DJUVANIN TRANSPORT OPERATIONS MANAGER	01/07/24
					Authorised Rep. & Signature	
47846	JES	ADDED NEW SIGNATORY	01/07/24	3	PAUL LAWS	07/07/22
44908	JES	RE-FRESH DRAWINGS FOR RE-ISSUE & AMENDED TITLE BLOCK.	06/07/22	2	HEAD OF COMMERCIAL PROJECTS & OPERATIONS	
171168	AH	ORIGINAL ISSUE.	23/05/17	1	ADAM HAZELL	
					LANDSIDE TRANSPORT OPERATIONS MANAGER	07/07/22



BRISBANE AIRPORT CORPORATION

PARKING SIGNAGE PLAN SHEET 6




Scale: 1:750
Size: A0
Revision: 3

Design Ref: BAC / 171168 / C / 00 / P106
Project Ref: / Discipline: / Airport Project
Sub-Number: /

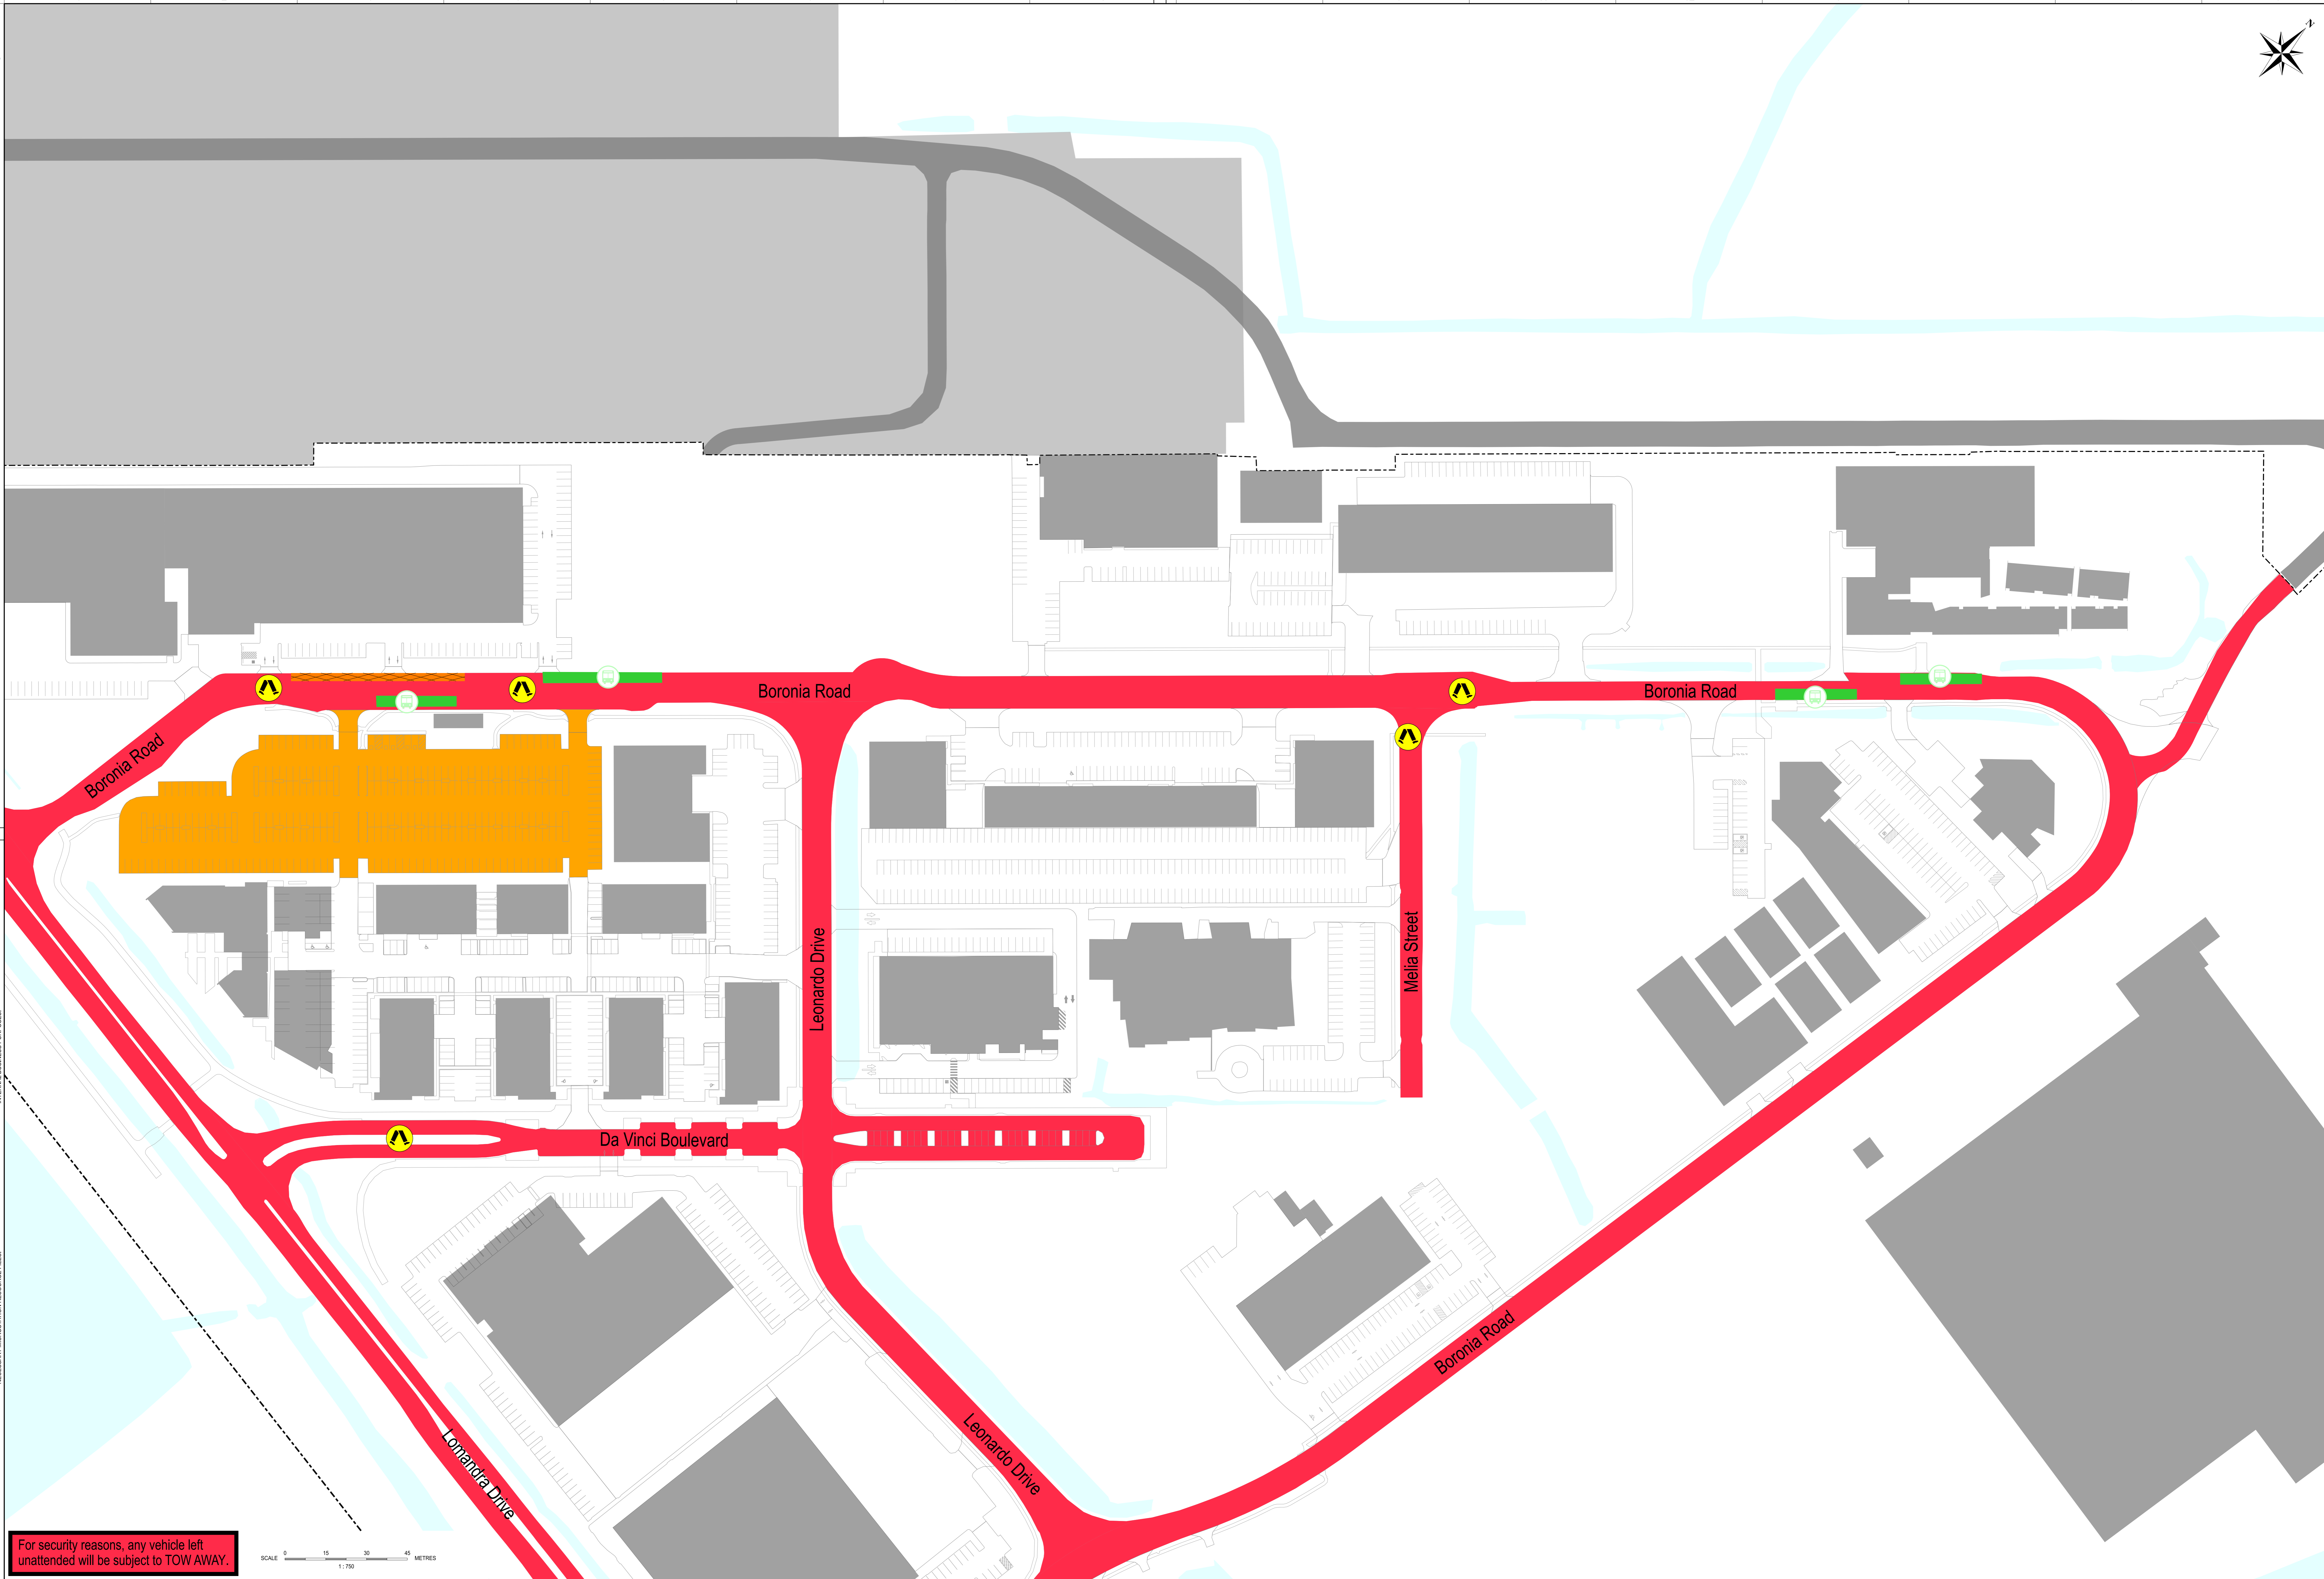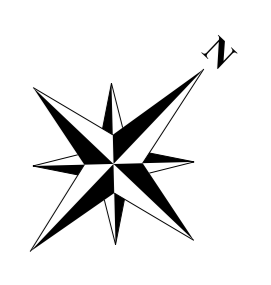

For security reasons, any vehicle left unattended will be subject to TOW AWAY.

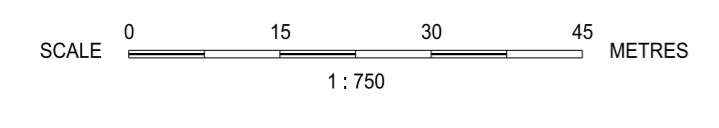


- NO STOPPING AREA
- LOADING ZONE 30MINS MAX
- BUS STOP - PERMIT BUS (PUBLIC BUS)
- CAR PARK - PERMIT ZONE PARKING
- PEDESTRIAN CROSSING
- AIRPORT BOUNDARY

Reg. No.	Drawn	Amendment	Date	Rev. No.	Authorised Rep. & Signature	Date
47846	JES	ADDED NEW SIGNATORY	01/07/24	3	DIMITRI DJUKANIN TRANSPORT OPERATIONS MANAGER	01/07/24
44908	JES	RE-FRESH DRAWINGS FOR RE-ISSUE & AMENDED TITLE BLOCK	06/07/22	2	Authorised Rep. & Signature	07/07/22
171168	AH	ORIGINAL ISSUE	23/05/17	1	CHECKED BY ADAM HAZELL LANDSIDE TRANSPORT OPERATIONS MANAGER	07/07/22


BRISBANE AIRPORT CORPORATION
 PARKING SIGNAGE PLAN
 SHEET 7

Scale: 1:750
 Size: A0
 Revision: 3

Design Ref: BAC / 171168 / C / 00 / P107
 Project Ref: / Discipline: / Airport Project / Sub-Number: /

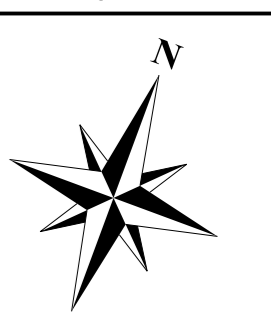

For security reasons, any vehicle left unattended will be subject to TOW AWAY.

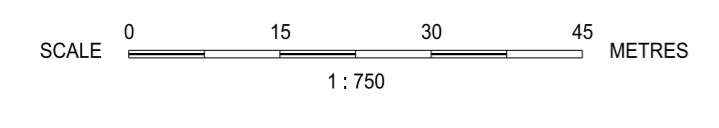

- NO STOPPING AREA
- AIRPORT BOUNDARY

Req. No.	Drawn	Amendment	Date	Rev. No.	Authorised Rep. & Signature	Date
47846	JES	ADDED NEW SIGNATORY	01/07/24	3	DMITRI DJAVANIN TRANSPORT OPERATIONS MANAGER	01/07/24
44908	JES	RE-FRESH DRAWINGS FOR RE-ISSUE & AMENDED TITLE BLOCK.	06/07/22	2	Authorised Rep. & Signature	07/07/22
171168	AH	ORIGINAL ISSUE.	23/05/17	1	PAUL LAWS HEAD OF COMMERCIAL PROJECTS & OPERATIONS	07/07/22
					Checked By ADAM HAYELL LANDSIDE TRANSPORT OPERATIONS MANAGER	07/07/22



BRISBANE AIRPORT CORPORATION
PARKING SIGNAGE PLAN
SHEET 8

Brisbane Airport Corporation Pty Ltd
 170 Bessie Street, Brisbane QLD 4000 Australia
 Telephone: 61 7 3000 9999
 Fax: 61 7 3000 9999
 www.brisbaneairport.com.au
 1800 654 654

Scale: 1:750
 Size: A0
 Revision: 3

Design Ref: BAC / 171168 / C / 00 / P108
 Project Ref: / Discipline: / Airport Project: / Sub-Number: /

THIS PLAN CARRIES BRISBANE AIRPORT CORPORATION PTY LTD (BAC) COPYRIGHT AND IS THE PROPERTY OF BAC. IT IS TO BE USED ONLY FOR THE PROJECT AND SITE SPECIFIC PURPOSES. IT IS NOT TO BE REPRODUCED, COPIED, EITHER WHOLLY OR IN PART, OR TRANSMITTED IN ANY FORM OR BY ANY MEANS, WITHOUT THE WRITTEN PERMISSION OF BAC. BAC HAS ENTERED INTO A LICENSE AGREEMENT WITH AEROMETRIX LTD TO USE CERTAIN SOFTWARE IN THE DESIGN OF THIS PLAN. YOU MAY NOT USE, COPY, REPRODUCE, TRANSMIT, OR IN ANY MANNER DISSEMINATE THE PRODUCT OR ANY PART THEREOF. YOU AGREE TO DESTROY OR RETURN TO BAC AND ALL COPIES OF THE PRODUCT AND TO NOTIFY BAC IMMEDIATELY IN WRITING IF YOU ARE IN POSSESSION OF ANY COPIES OF THE PRODUCT OR ANY PART THEREOF. YOU AGREE TO HOLD BAC HARMLESS FROM AND TO INDEMNIFY BAC AGAINST ALL CLAIMS, DAMAGES, LOSSES AND EXPENSES, INCLUDING REASONABLE ATTORNEY'S FEES, INCURRED BY BAC AS A RESULT OF YOUR NEGLIGENCE OR WILLFUL MISFEASANCE. THIS PLAN IS PROVIDED AS IS WITHOUT WARRANTY OF ANY KIND, INCLUDING MERCHANTABILITY, FITNESS FOR A PARTICULAR PURPOSE, OR NON-INFRINGEMENT. BAC DOES NOT WARRANT THAT THE INFORMATION CONTAINED HEREIN IS ACCURATE, COMPLETE, OR UP-TO-DATE. BAC ACCEPTS NO LIABILITY FOR ANY ERRORS OR OMISSIONS. THE INFORMATION CONTAINED HEREIN IS PROVIDED FOR INFORMATIONAL PURPOSES ONLY. IT IS NOT TO BE USED AS A BASIS FOR ANY DECISIONS. BAC ACCEPTS NO LIABILITY FOR ANY ERRORS OR OMISSIONS. THE INFORMATION CONTAINED HEREIN IS PROVIDED FOR INFORMATIONAL PURPOSES ONLY. IT IS NOT TO BE USED AS A BASIS FOR ANY DECISIONS.

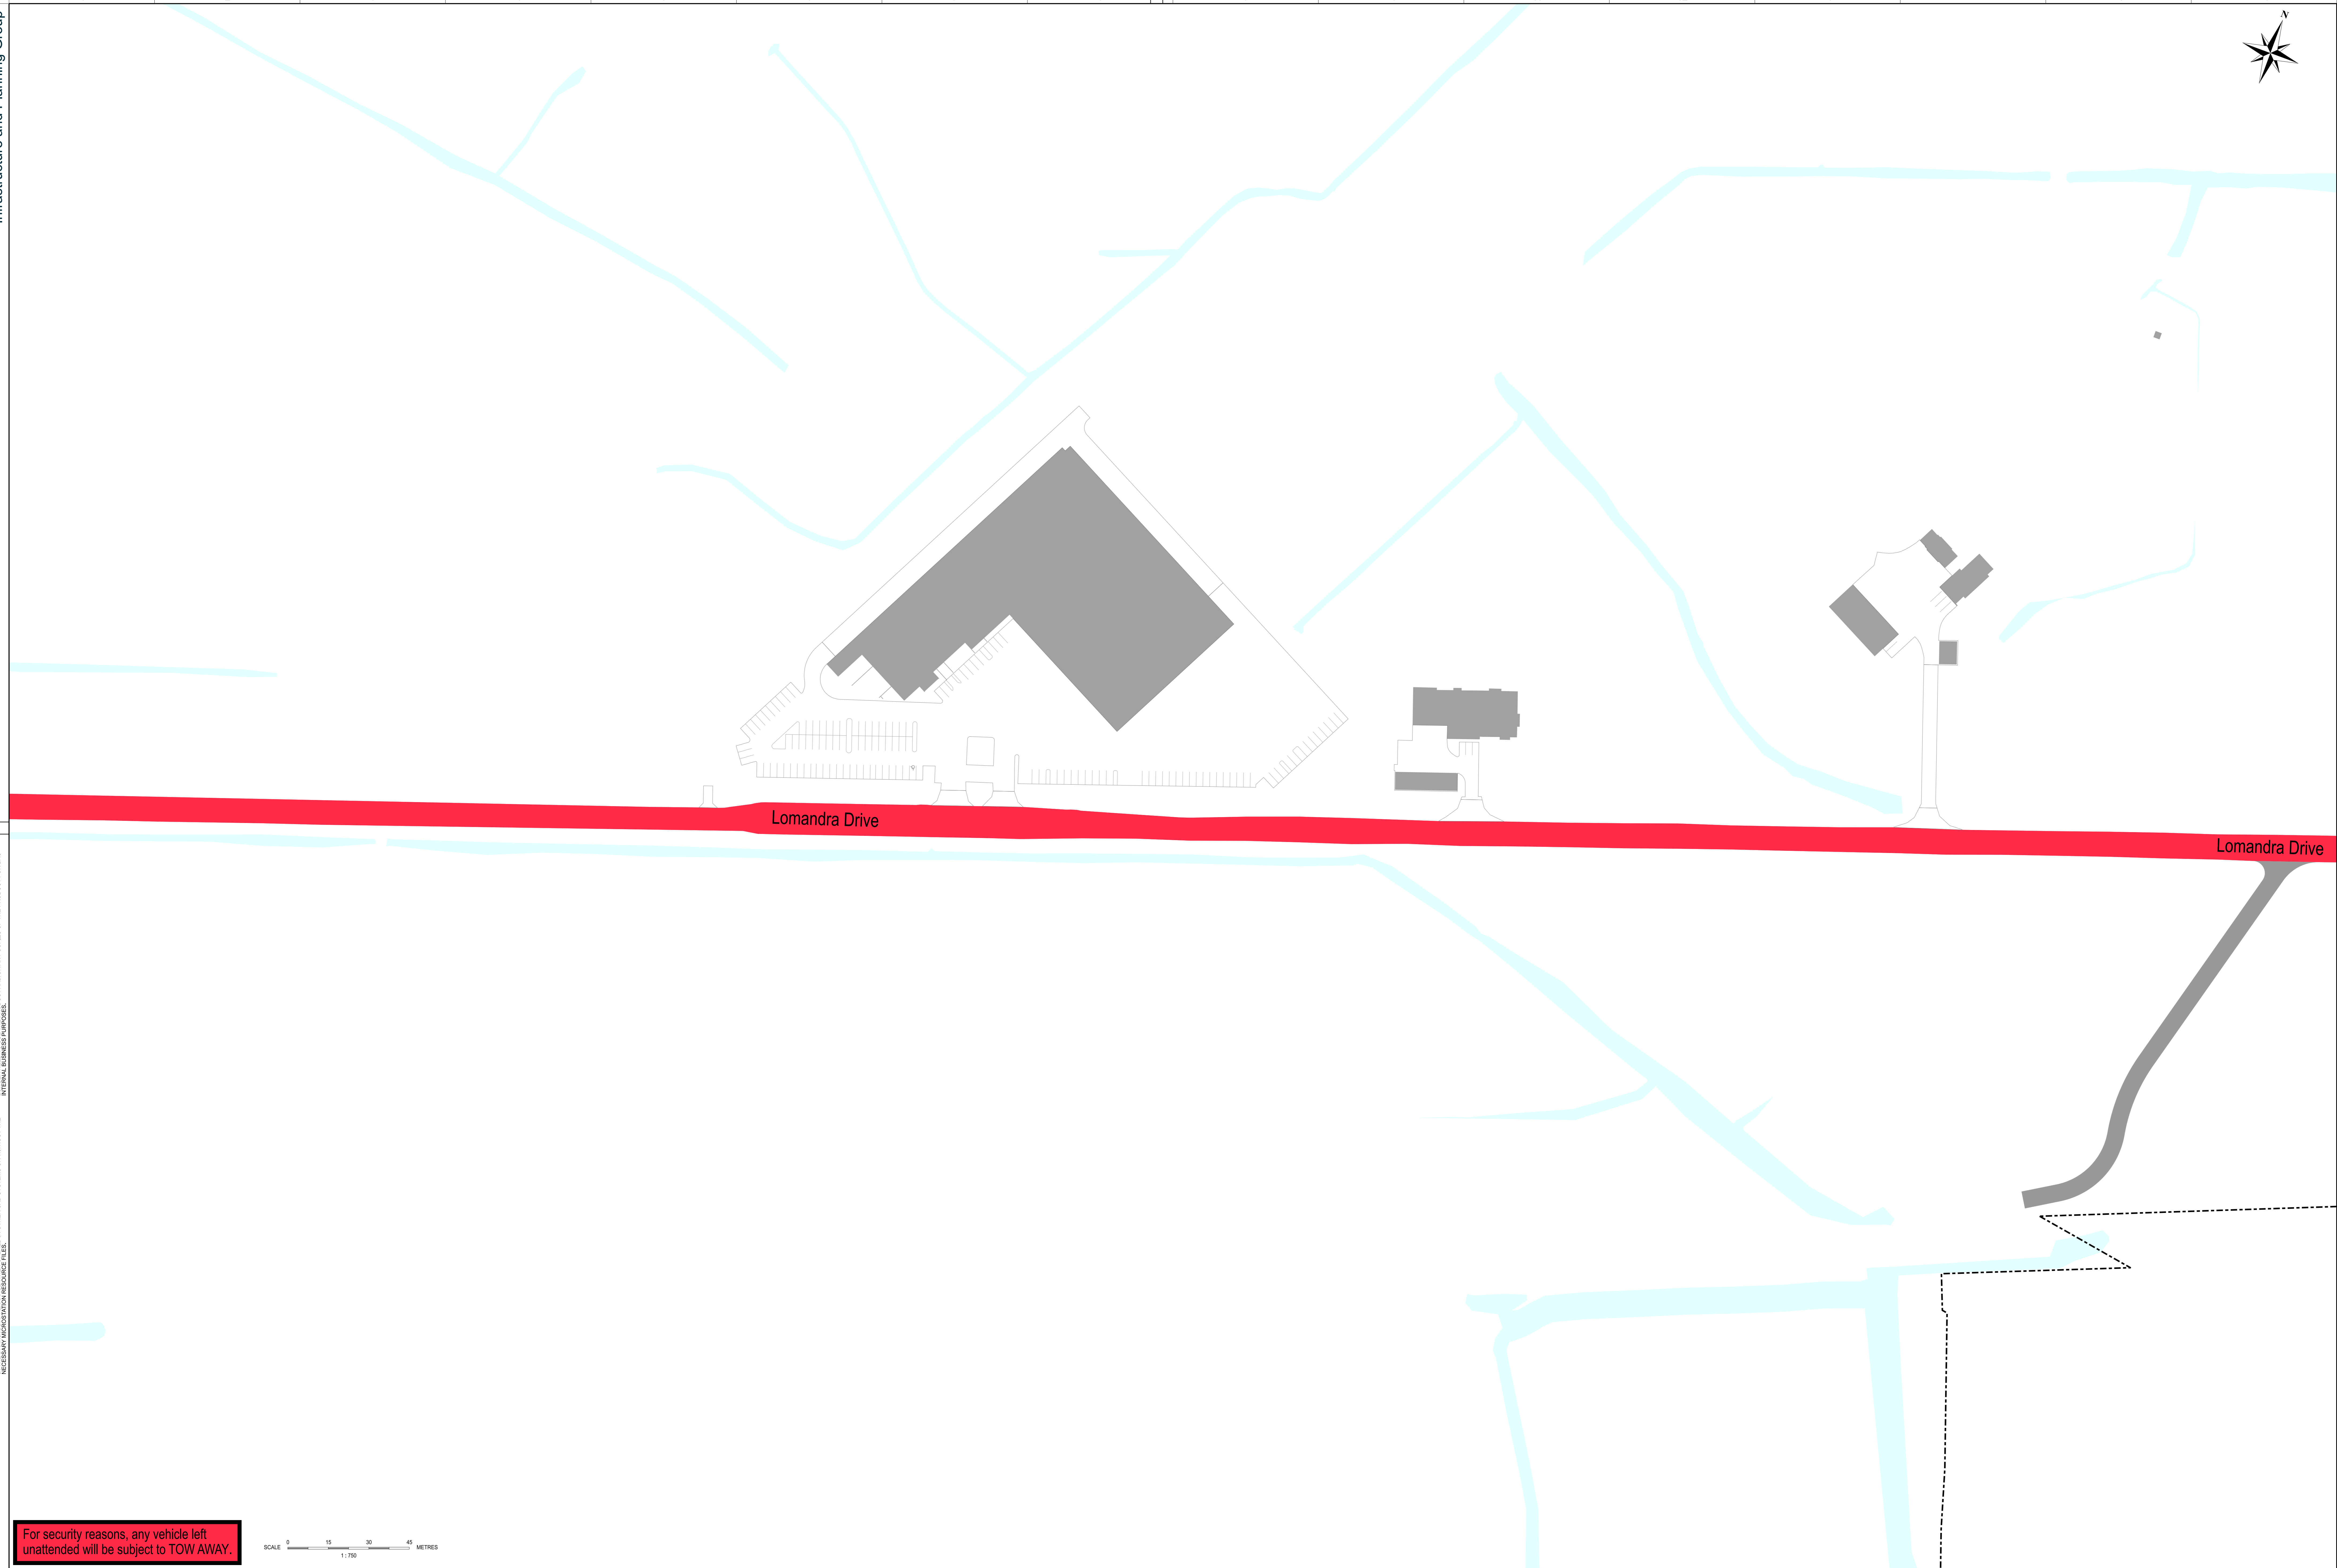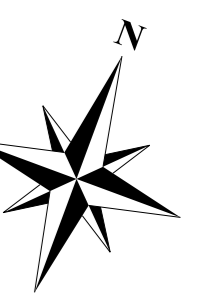


THIS PLAN CHANGES BRISBANE AIRPORT CORPORATION'S LAYOUT, LOCATION, DESIGN OR POSITION OF ANYTHING ON THE AIRPORT AND IS NOT TO BE USED FOR ANY OTHER PURPOSE.
 ALL DIMENSIONS ARE IN METRES UNLESS OTHERWISE STATED. FOR THE SAME OF CLARITY, SOME DIMENSIONS MAY BE SHOWN IN METRES AND SOME IN FEET AND INCHES. DIMENSIONS TO THE CENTRE UNLESS OTHERWISE STATED.
 DIMENSIONS TO THE FACE OF WALLS OR OTHER STRUCTURES UNLESS OTHERWISE STATED.
 DIMENSIONS TO THE FACE OF CURBS UNLESS OTHERWISE STATED.
 DIMENSIONS TO THE FACE OF PAVEMENT UNLESS OTHERWISE STATED.
 DIMENSIONS TO THE FACE OF STRUCTURES UNLESS OTHERWISE STATED.
 DIMENSIONS TO THE FACE OF CURBS UNLESS OTHERWISE STATED.
 DIMENSIONS TO THE FACE OF PAVEMENT UNLESS OTHERWISE STATED.

Lomandra Drive

Lomandra Drive

For security reasons, any vehicle left unattended will be subject to TOW AWAY.

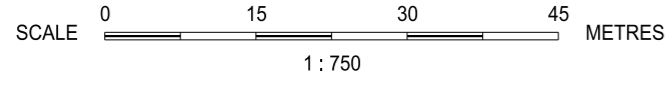



- NO STOPPING AREA
- AIRPORT BOUNDARY

Req. No.	Drawn	Amendment	Date	Rev. No.	Authorised Rep. & Signature	Date
47846	JES	ADDED NEW SIGNATORY	01/07/24	3	DMITRI DJUKANIN TRANSPORT OPERATIONS MANAGER	01/07/24
44908	JES	RE-FRESH DRAWINGS FOR RE-ISSUE & AMENDED TITLE BLOCK.	06/07/22	2	Authorised Rep. & Signature	07/07/22
171168	AH	ORIGINAL ISSUE.	23/05/17	1	PAUL LAWS HEAD OF COMMERCIAL PROJECTS & OPERATIONS	07/07/22
					Checked By ADAM HAZELL	
					LANDSIDE TRANSPORT OPERATIONS MANAGER	07/07/22


BRISBANE AIRPORT CORPORATION
PARKING SIGNAGE PLAN
SHEET 9

Brisbane Airport Corporation Pty Ltd
 15 The Street Brisbane Queensland 4000
 Australia
 Telephone: +61 7 3060 9999
 Email: info@brisbaneairport.com.au
 www.brisbaneairport.com.au

Scale: 1:750
 Size: A0
 Revision: 3
 Design Ref: BAC / 171168 / C / 00 / P109
 Project Ref: / Discipline / Airport Precinct / Sub-Number

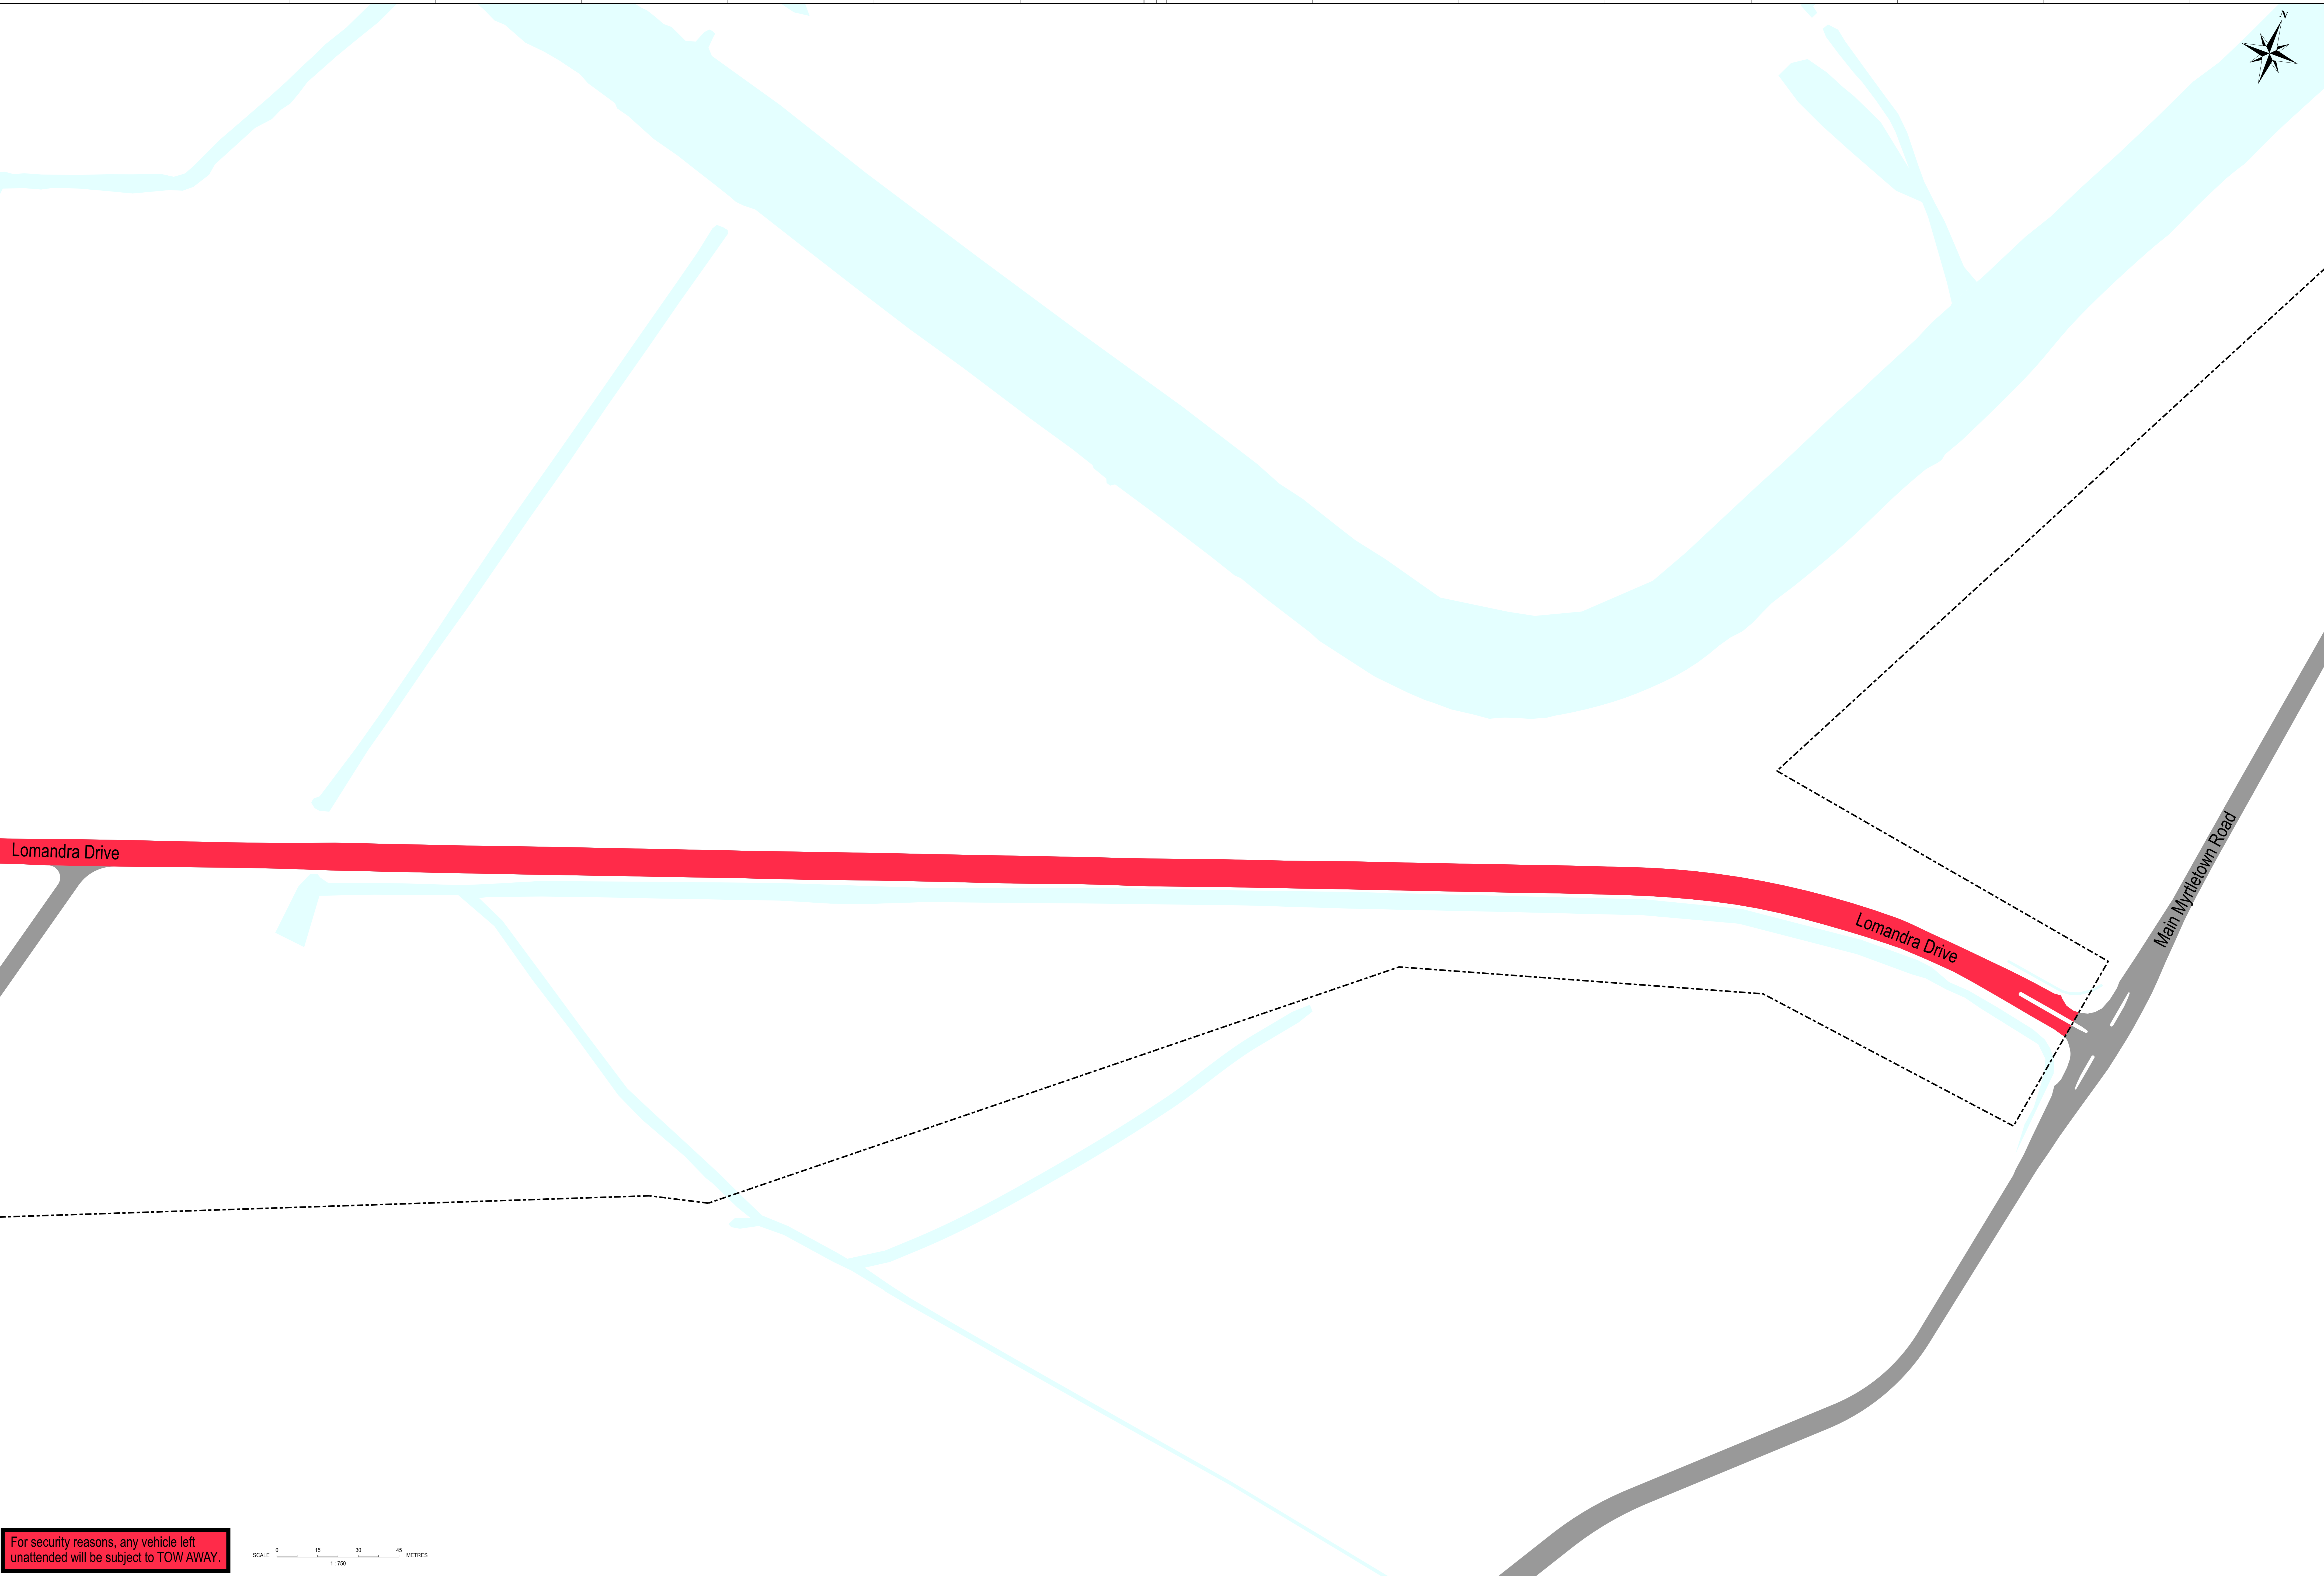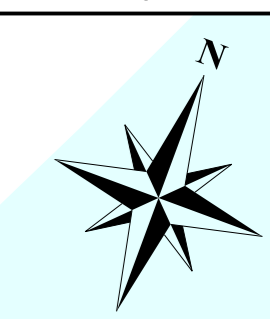

For security reasons, any vehicle left unattended will be subject to TOW AWAY.


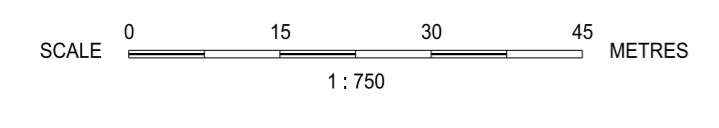


- NO STOPPING AREA
- AIRPORT BOUNDARY


Req. No.	Drawn	Amendment	Date	Rev. No.	Authorised Rep. & Signature	Date
47846	JES	ADDED NEW SIGNATORY	01/07/24	3	DMITRI DJUKANIN TRANSPORT OPERATIONS MANAGER	01/07/24
44908	JES	RE-FRESH DRAWINGS FOR RE-ISSUE & AMENDED TITLE BLOCK.	06/07/22	2	Authorised Rep. & Signature	07/07/22
171168	AH	ORIGINAL ISSUE.	23/05/17	1	PAUL LAWS HEAD OF COMMERCIAL PROJECTS & OPERATIONS	07/07/22
					Checked By ADAM HAZELL LANDSIDE TRANSPORT OPERATIONS MANAGER	07/07/22

BRISBANE AIRPORT CORPORATION
PARKING SIGNAGE PLAN
SHEET 10

Design Ref: BAC / 171168 / C / 00 / P110
Project Ref: / Discipline: / Airport Project / Sub-Number: /

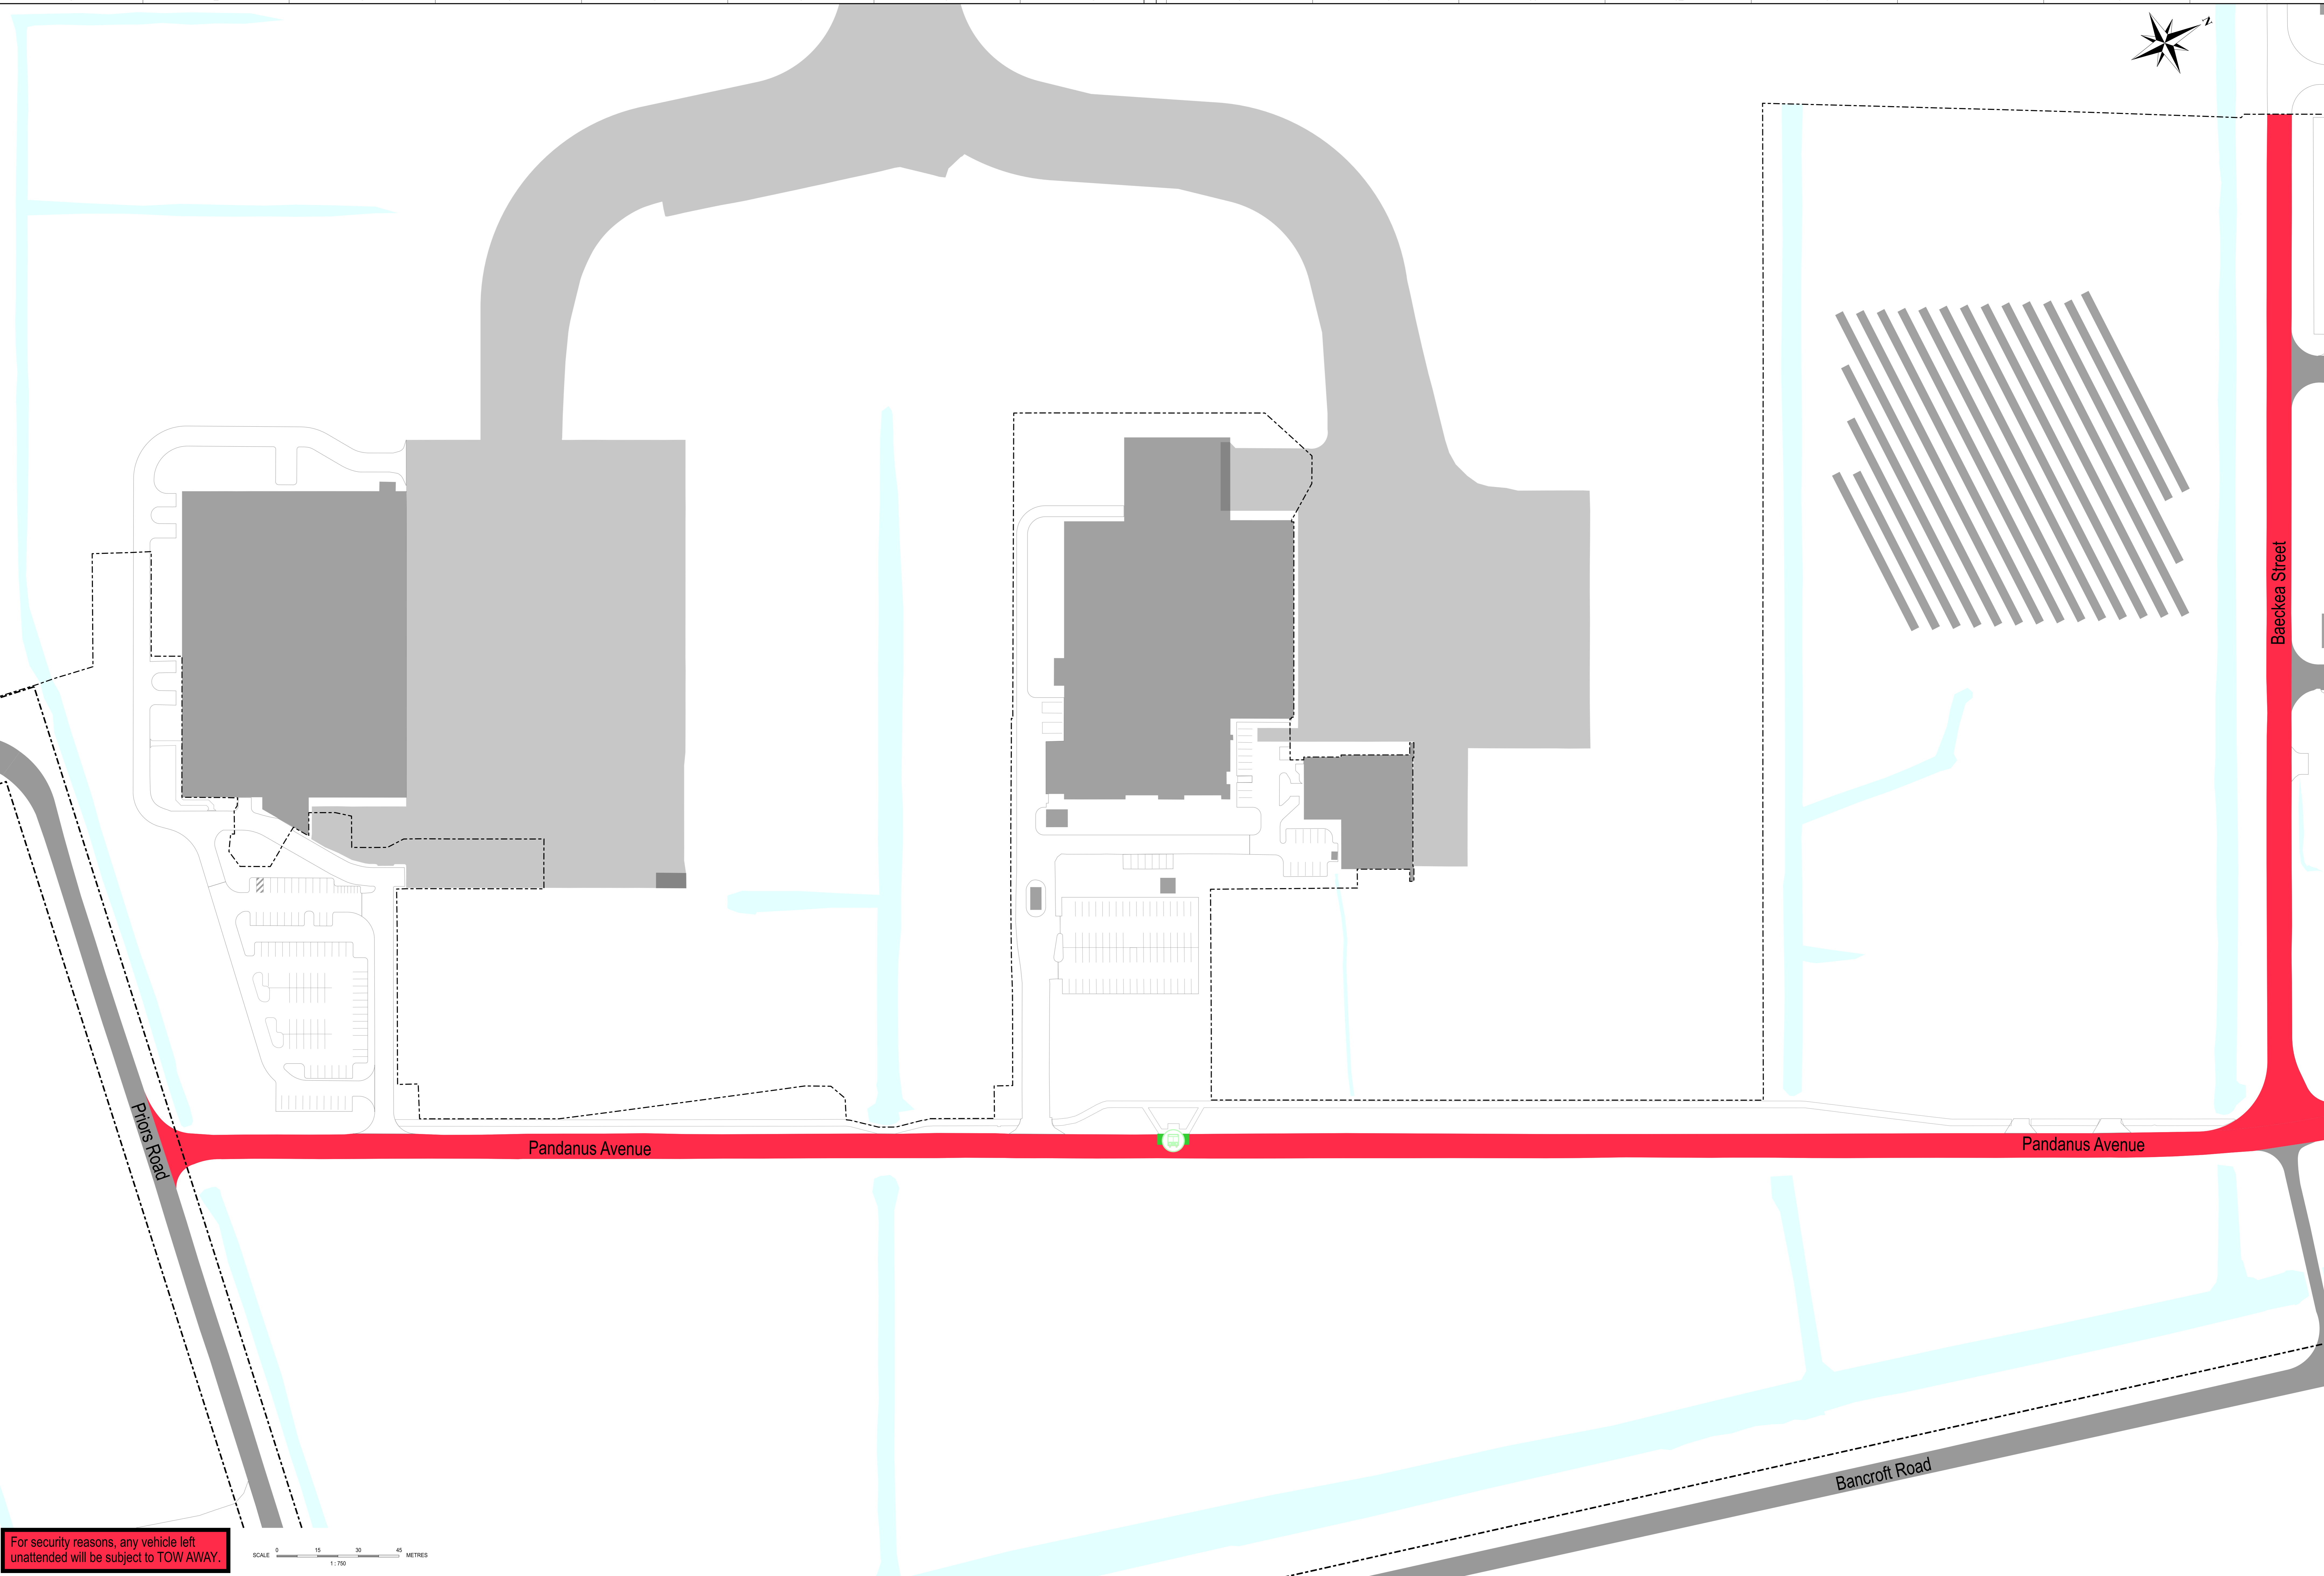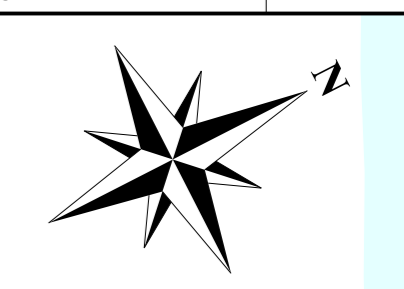

For security reasons, any vehicle left unattended will be subject to TOW AWAY.


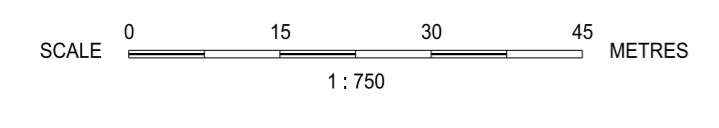


- NO STOPPING AREA
- BUS STOP - PERMIT BUS (PUBLIC BUS)
- AIRSIDE BOUNDARY
- AIRPORT BOUNDARY


Req. No.	Drawn	Amendment	Date	Rev. No.	Checked By	Date	Authorised Rep. & Signature	Date
47846	JES	ADDED NEW SIGNATORY	01/07/24	3	PAUL LAWS	07/07/22	DMITRI DJUKWAN TRANSPORT OPERATIONS MANAGER	01/07/24
44908	JES	RE-FRESH DRAWINGS FOR RE-ISSUE & AMENDED TITLE BLOCK.	06/07/22	2	HEAD OF COMMERCIAL PROJECTS & OPERATIONS			
171168	AH	ORIGINAL ISSUE.	23/05/17	1	ADAM HAZELL	07/07/22	LANDSIDE TRANSPORT OPERATIONS MANAGER	07/07/22

BRISBANE AIRPORT CORPORATION
 PARKING SIGNAGE PLAN
 SHEET 11

Design Ref: BAC / 171168 / C / 00 / P111
 Discipline: Airport Project
 Sub-Number: P111

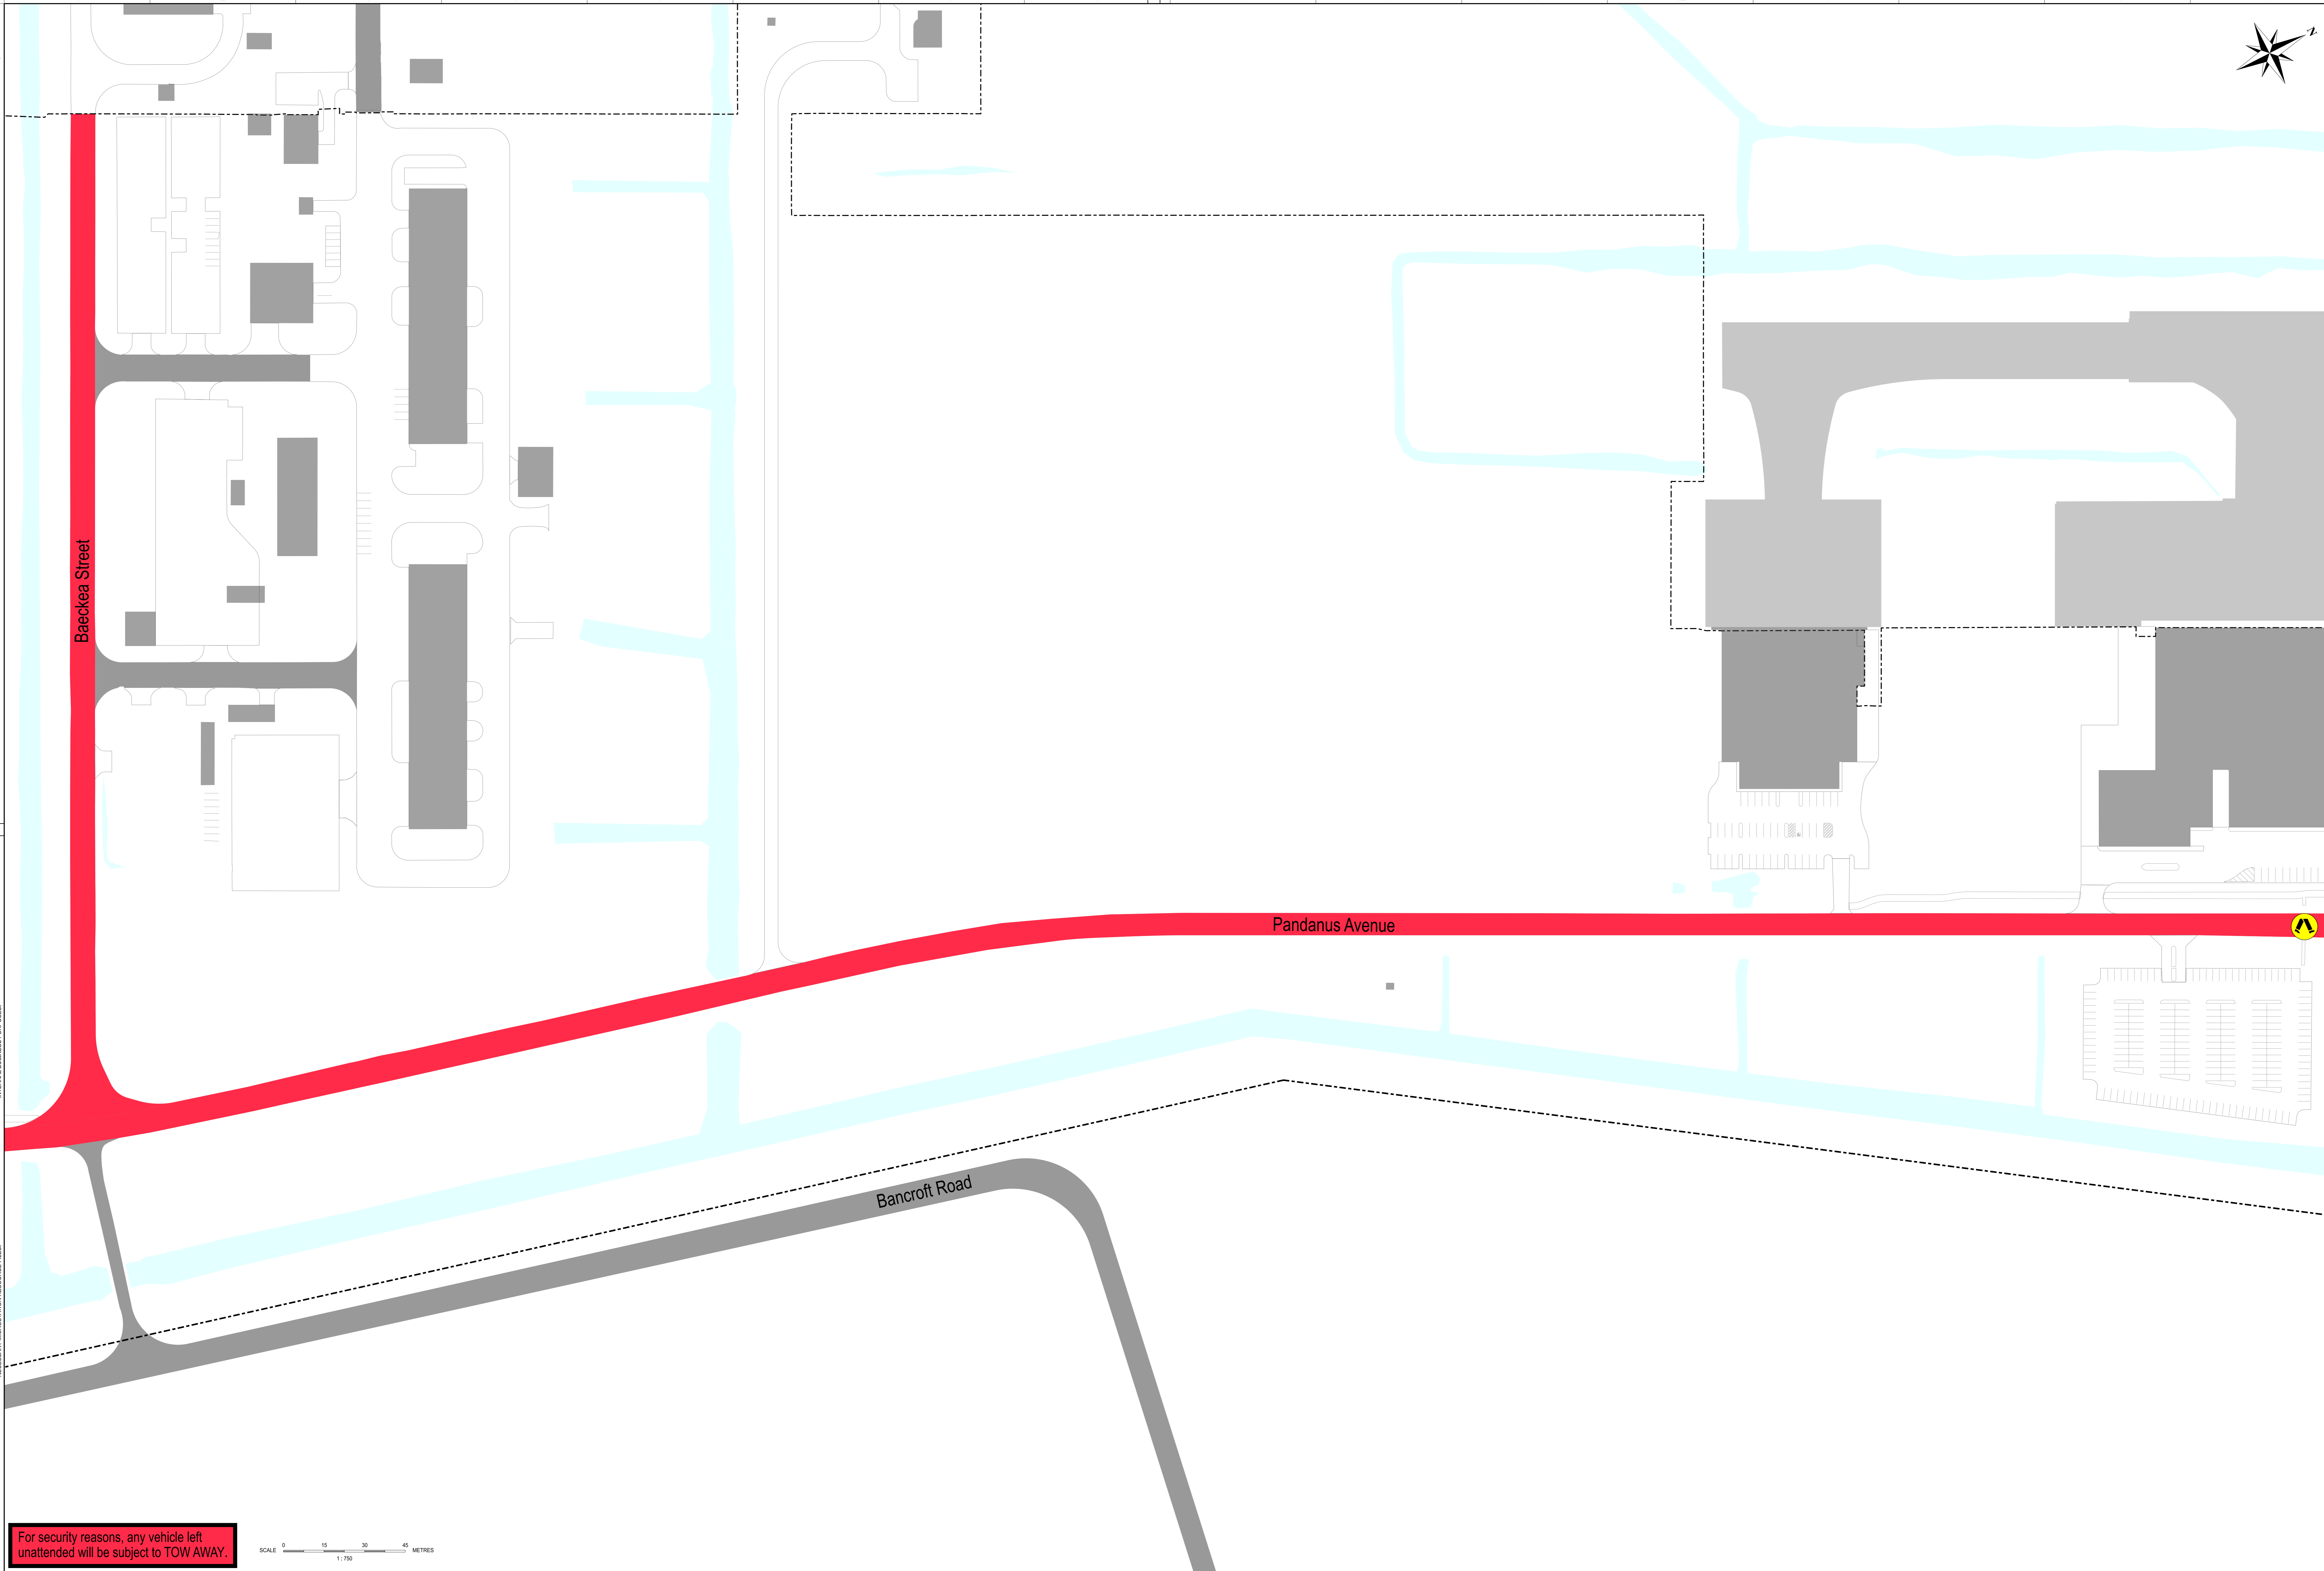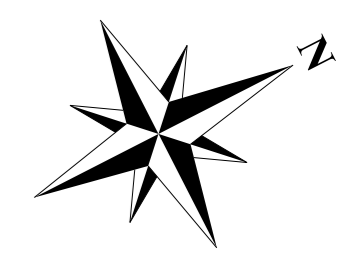

For security reasons, any vehicle left unattended will be subject to TOW AWAY.

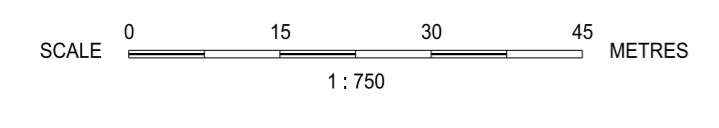


- NO STOPPING AREA
- AIRSIDE BOUNDARY
- ▲ PEDESTRIAN CROSSING
- AIRPORT BOUNDARY


Req. No.	Drawn	Amendment	Date	Rev. No.	Authorised Rep. & Signature	Date
47846	JES	ADDED NEW SIGNATORY	01/07/24	3	DMITRI DJAVANIN TRANSPORT OPERATIONS MANAGER	01/07/24
44908	JES	RE-FRESH DRAWINGS FOR RE-ISSUE & AMENDED TITLE BLOCK.	06/07/22	2	Authorised Rep. & Signature	07/07/22
171168	AH	ORIGINAL ISSUE.	23/05/17	1	PAUL LAWS HEAD OF COMMERCIAL PROJECTS & OPERATIONS	07/07/22
					Checked By ADAM HAZELL LANDSIDE TRANSPORT OPERATIONS MANAGER	07/07/22

BRISBANE AIRPORT CORPORATION
 PARKING SIGNAGE PLAN
 SHEET 12

17/1168 / C / 00 / P112

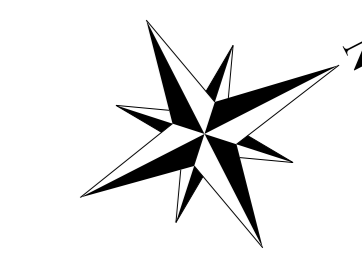

For security reasons, any vehicle left unattended will be subject to TOW AWAY.

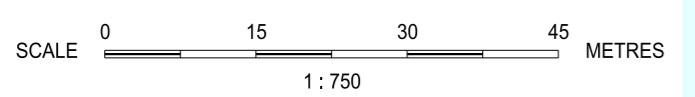

NO STOPPING AREA



Req. No.	Drawn	Amendment	Date	Rev. No.	Authorised Rep. & Signature	Date
47846	JES	ADDED NEW SIGNATORY	01/07/24	3	DMITRI DJUKANIN TRANSPORT OPERATIONS MANAGER	01/07/24
44908	JES	RE-FRESH DRAWINGS FOR RE-ISSUE & AMENDED TITLE BLOCK	06/07/22	2	Authorised Rep. & Signature	Date
171168	AH	ORIGINAL ISSUE	23/05/17	1	PAUL LAWS HEAD OF COMMERCIAL PROJECTS & OPERATIONS	07/07/22
					Checked By ADAM HAZELL LANDSIDE TRANSPORT OPERATIONS MANAGER	Date 07/07/22

BRISBANE AIRPORT CORPORATION
PARKING SIGNAGE PLAN
SHEET 14


Brisbane Airport Corporation Pty Ltd
 170 Bessie Street, Brisbane QLD 4000 Australia
 Telephone: 61 7 3000 9000
 Email: info@brisbaneairport.com.au
 www.brisbaneairport.com.au
 1800 679 010 000

Scale: 1:750
 Size: A0
 Revision: 3

Design Ref: BAC / 171168 / C / 00 / P114
 Project Ref: / Discipline: / Airport Project: / Sub-Number: /

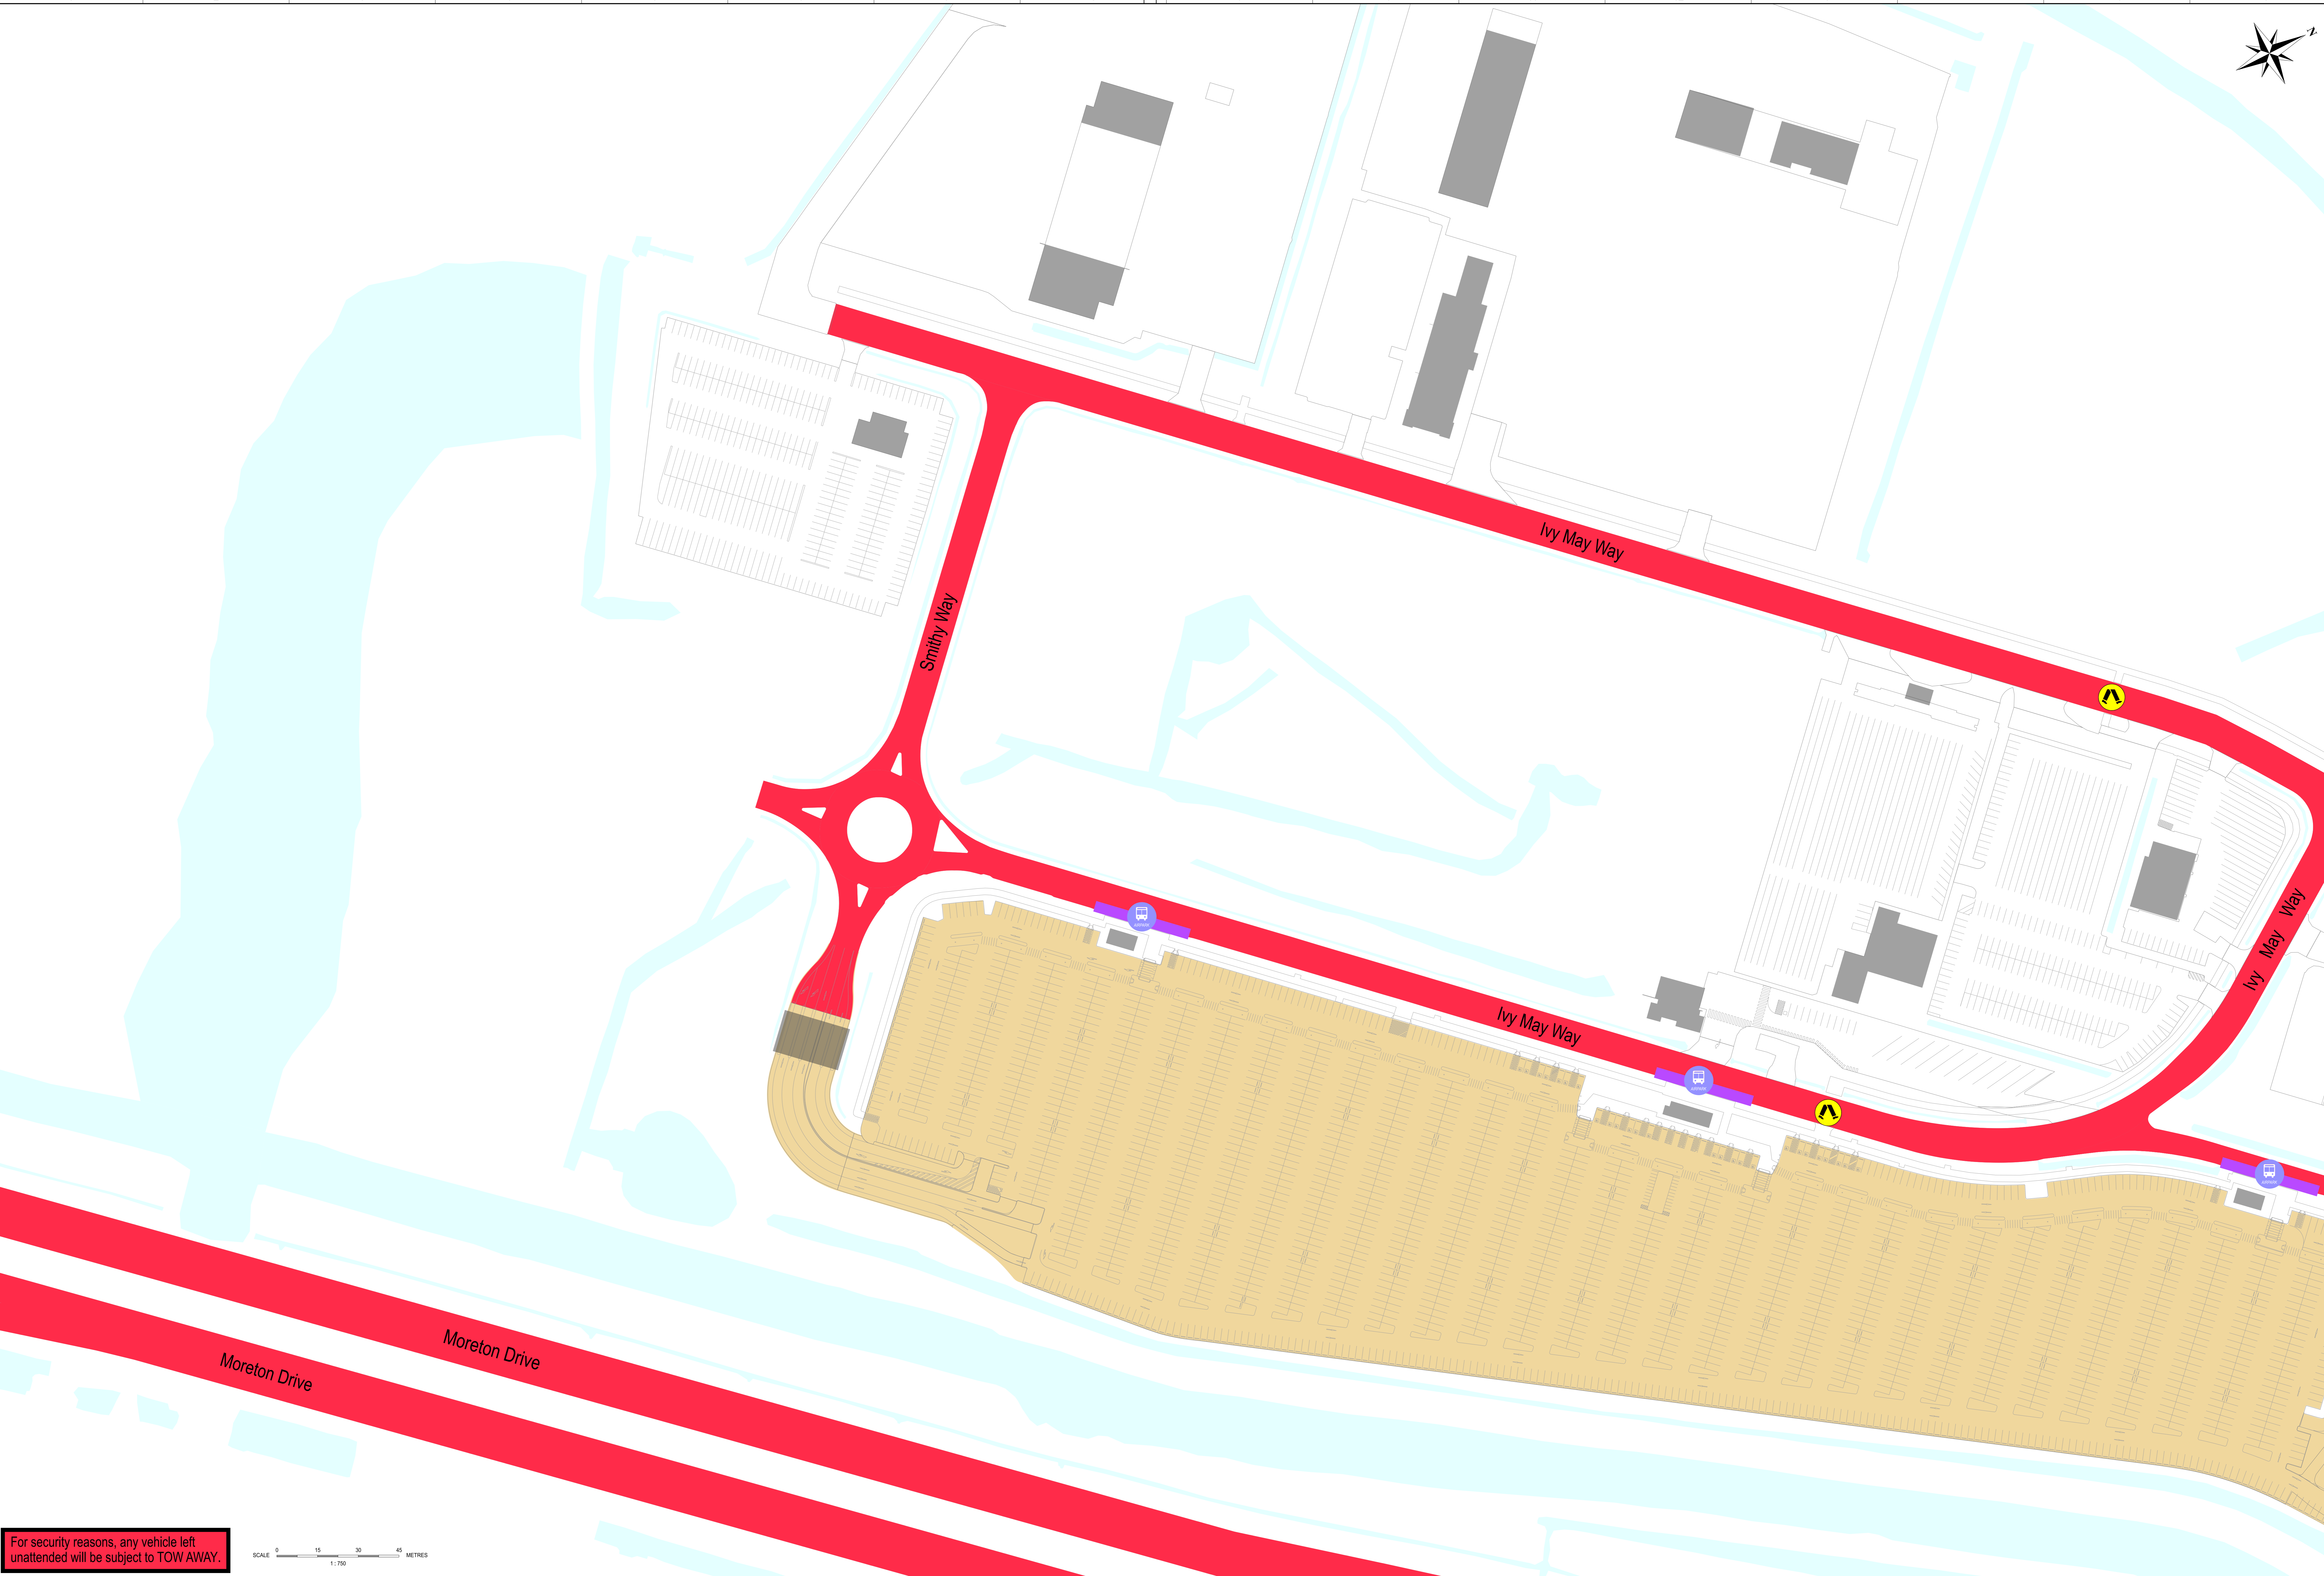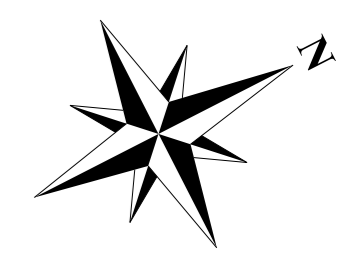

For security reasons, any vehicle left unattended will be subject to TOW AWAY.

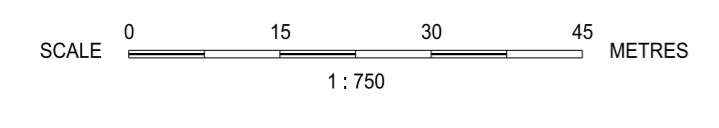




- NO STOPPING AREA
- PEDESTRIAN CROSSING
- BUS STOP - BAC BUS (AIRPARK)
- CAR PARK LONG TERM

Req. No.	Drawn	Amendment	Date	Rev. No.	Authorised Rep. & Signature	Date
47846	JES	ADDED NEW SIGNATORY	01/07/24	3	DMITRI DJAVANIN TRANSPORT OPERATIONS MANAGER	01/07/24
44908	JES	RE-FRESH DRAWINGS FOR RE-ISSUE & AMENDED TITLE BLOCK	06/07/22	2	Authorised Rep. & Signature	
171168	AH	ORIGINAL ISSUE	23/05/17	1	PAUL LAWS HEAD OF COMMERCIAL PROJECTS & OPERATIONS	07/07/22
					Checked By ADAM HAZELL LANDSIDE TRANSPORT OPERATIONS MANAGER	07/07/22

BRISBANE AIRPORT CORPORATION
PARKING SIGNAGE PLAN
SHEET 15

Scale: 1:750
Size: A0
Revision: 3
Design Ref: BAC / 171168 / C / 00 / P115
Project Ref: [blank] / Discipline: Airport Project / Sub-Number: [blank]

For security reasons, any vehicle left unattended will be subject to TOW AWAY.

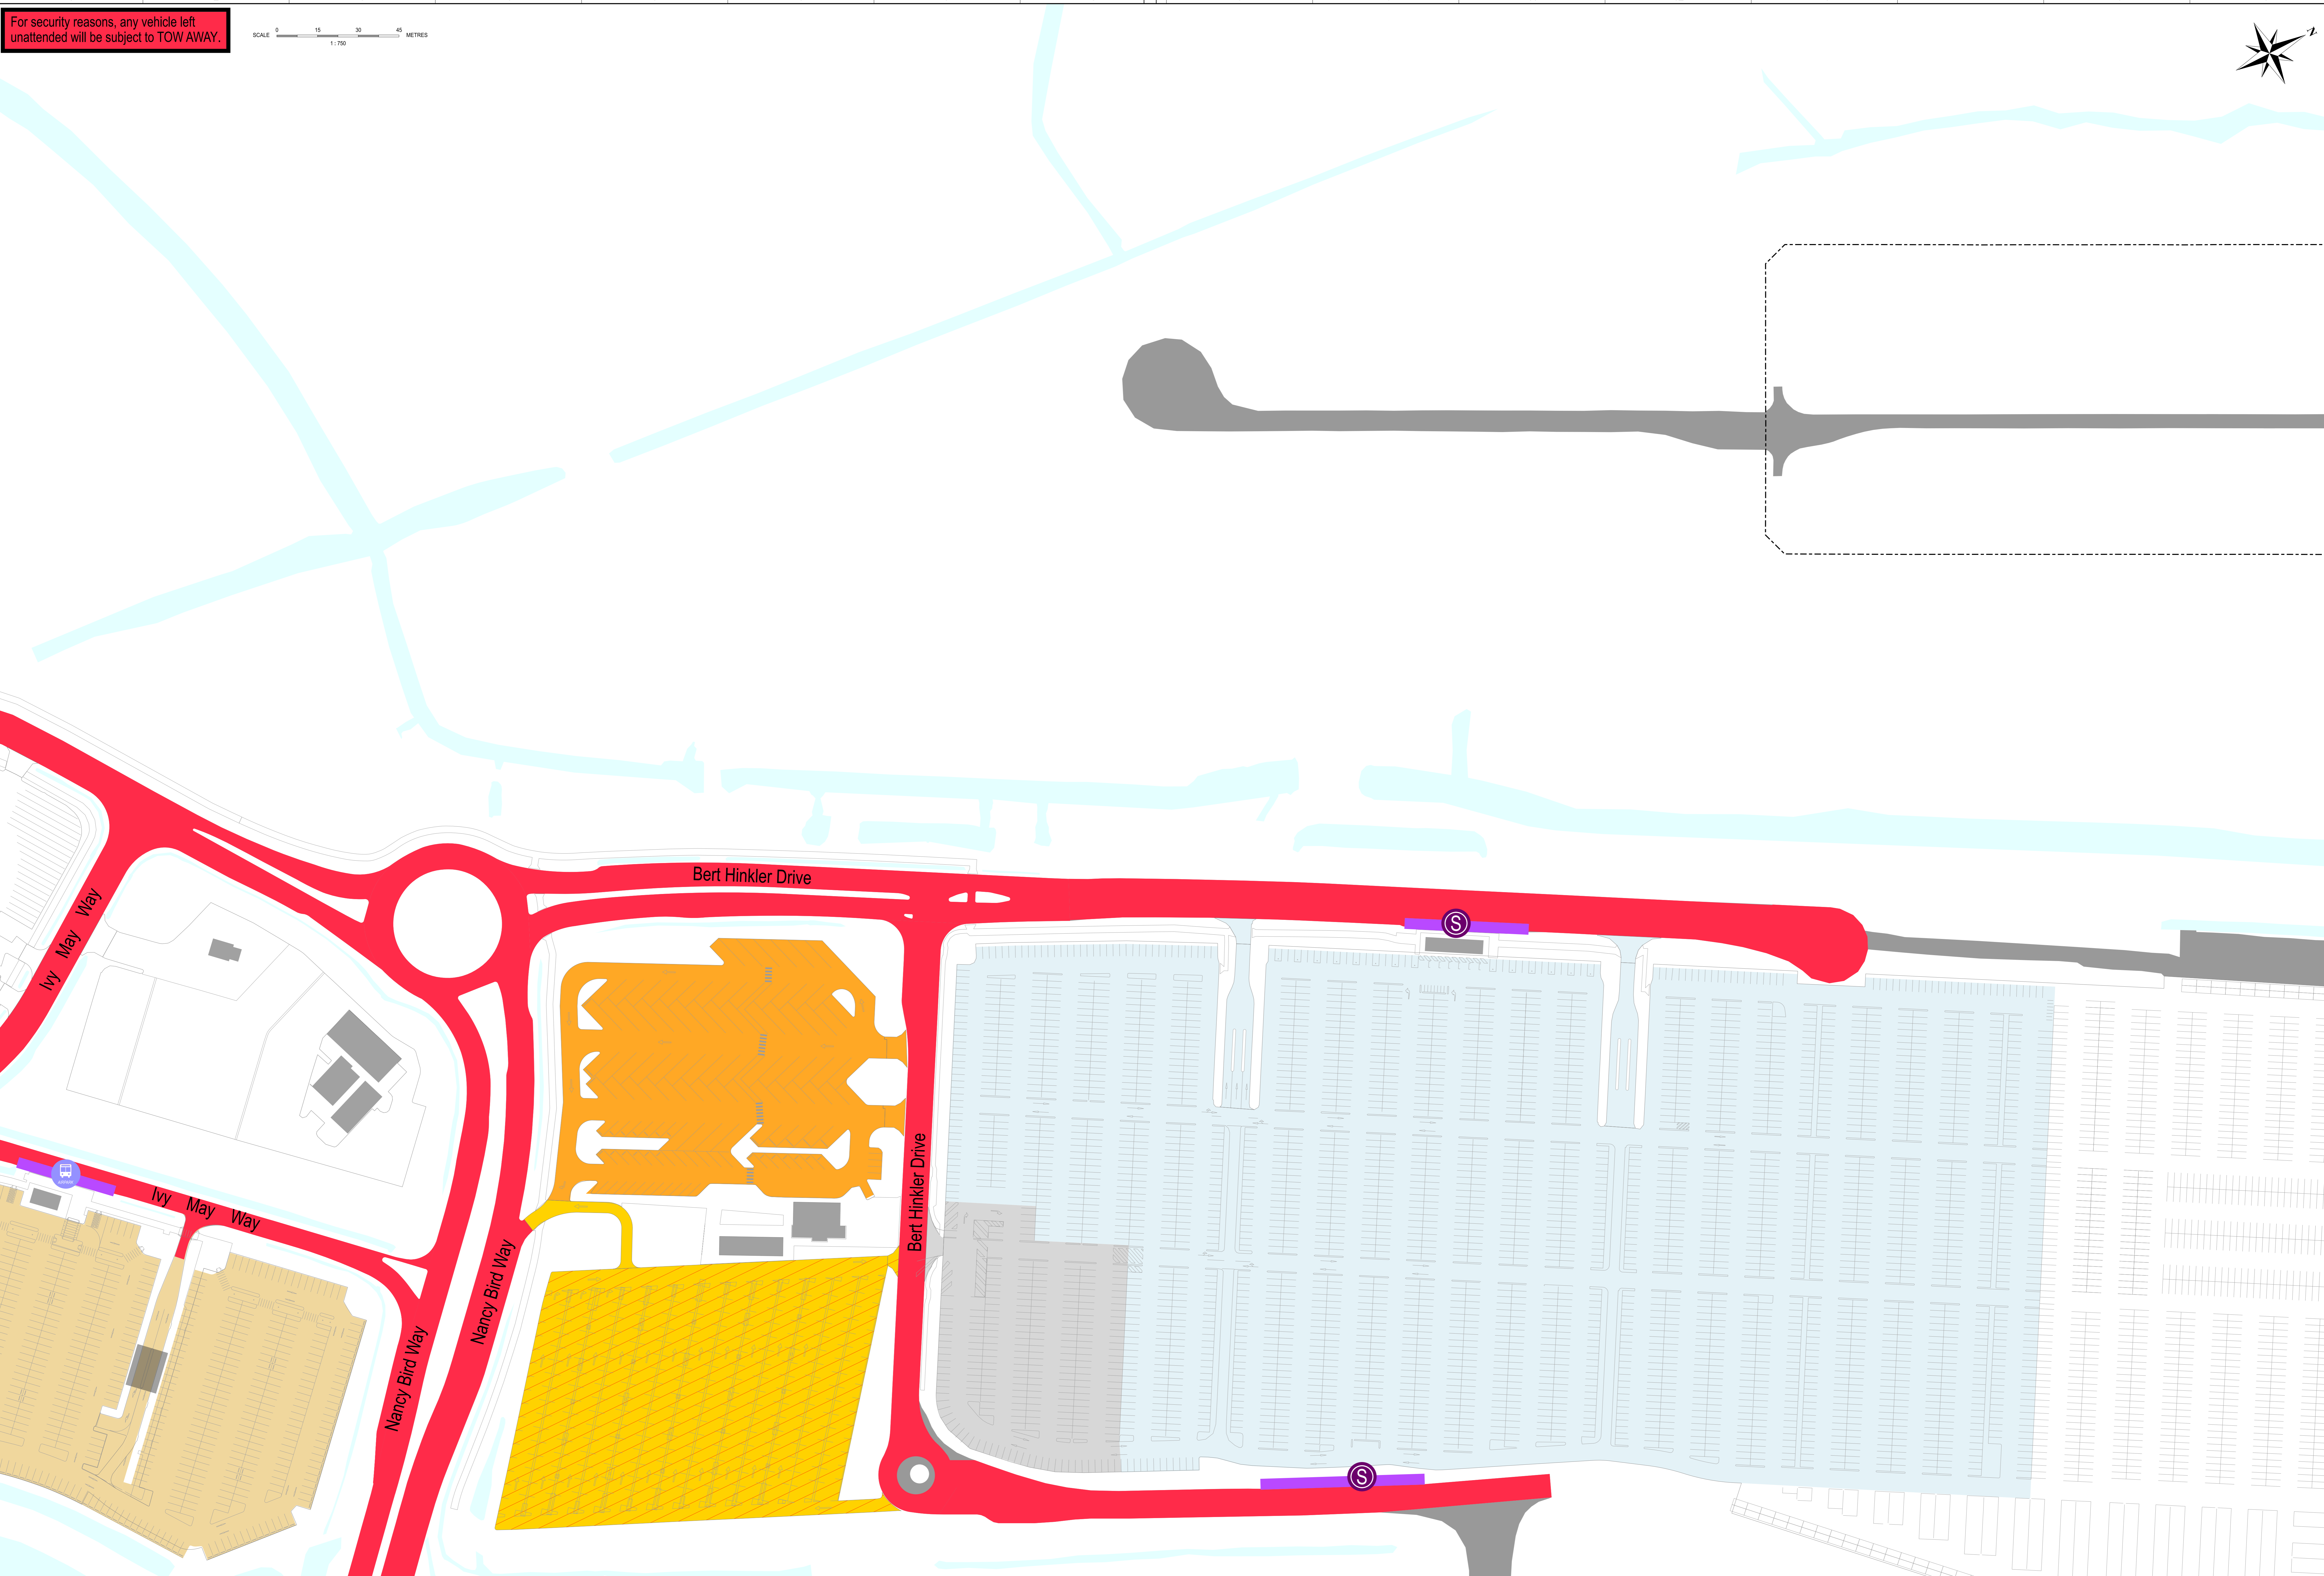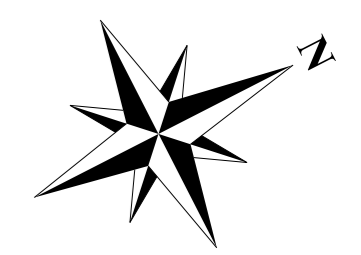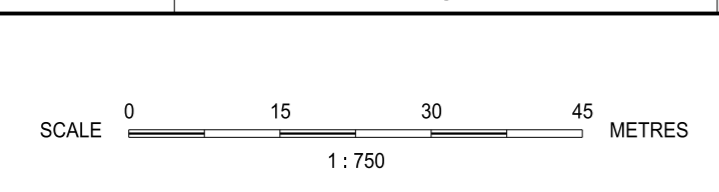

NO STOPPING AREA (Red outline)

BUS STOP - BAC BUS (T-BUS) (Purple square with 'S' and bus icon)

CAR PARK LONG TERM (Brown hatched area)

PARKING AUTHORIZED BAC TRANSPORT VEHICLES ONLY (Orange hatched area)

TAXI HOLDING AREA (Yellow hatched area)

PARKING STAFF CAR PARK (Yellow hatched area)

PARKING UBER HOLDING AREA (Grey hatched area)

BUS EXCEPTED (Blue dashed line)

AIRSIDE BOUNDARY (Black dashed line)

Reg. No.	Drawn	Amendment	Date	Rev. No.	Authorised Rep. & Signature	Date
47846	JES	ADDED NEW SIGNATORY	01/07/24	4	DMITRI DJAVANIN TRANSPORT OPERATIONS MANAGER	01/07/24
44908	JES	RE-FRESH DRAWINGS FOR RE-ISSUE & AMENDED TITLE BLOCK.	08/07/22	3	PAUL LAWS HEAD OF COMMERCIAL PROJECTS & OPERATIONS	07/07/22
171168	AH	UBER CAR PARK HOLDING AREA ADDED	07/07/20	2	CHECKED BY	
171168	AH	ORIGINAL ISSUE.	23/05/17	1	ADAM HAYELL LANDSIDE TRANSPORT OPERATIONS MANAGER	07/07/22

BRISBANE AIRPORT CORPORATION


PARKING SIGNAGE PLAN SHEET 16

Design Ref: BAC / 171168 / C / 00 / P116


Plot Date & Time: 7/9/2024 1:48:45 AM

Scale: 1:750
Size: A0
Revision: 4

BRISBANE AIRPORT AUSTRALIA

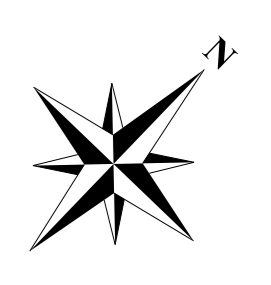

For security reasons, any vehicle left unattended will be subject to TOW AWAY.

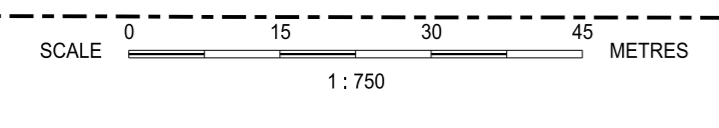



- NO STOPPING AREA
- BUS STOP - BAC BUS (T-BUS)
- PEDESTRIAN CROSSING
- AIRSIDE BOUNDARY

Reg. No.	Drawn	Authorised Rep. & Signature	Date
47846	JES	DMITRI DJAVANIN TRANSPORT OPERATIONS MANAGER	01/07/24
44908	JES	Authorised Rep. & Signature	
171168	AH	PAUL LAWS HEAD OF COMMERCIAL PROJECTS & OPERATIONS	07/07/22
		Checked By	
		ADAM HAZELL LANDSIDE TRANSPORT OPERATIONS MANAGER	07/07/22


BRISBANE AIRPORT CORPORATION
PARKING SIGNAGE PLAN
SHEET 17

Scale: 1:750
 Size: A0
 Revision: 3

Design Ref: BAC / 171168 / C / 00 / P117

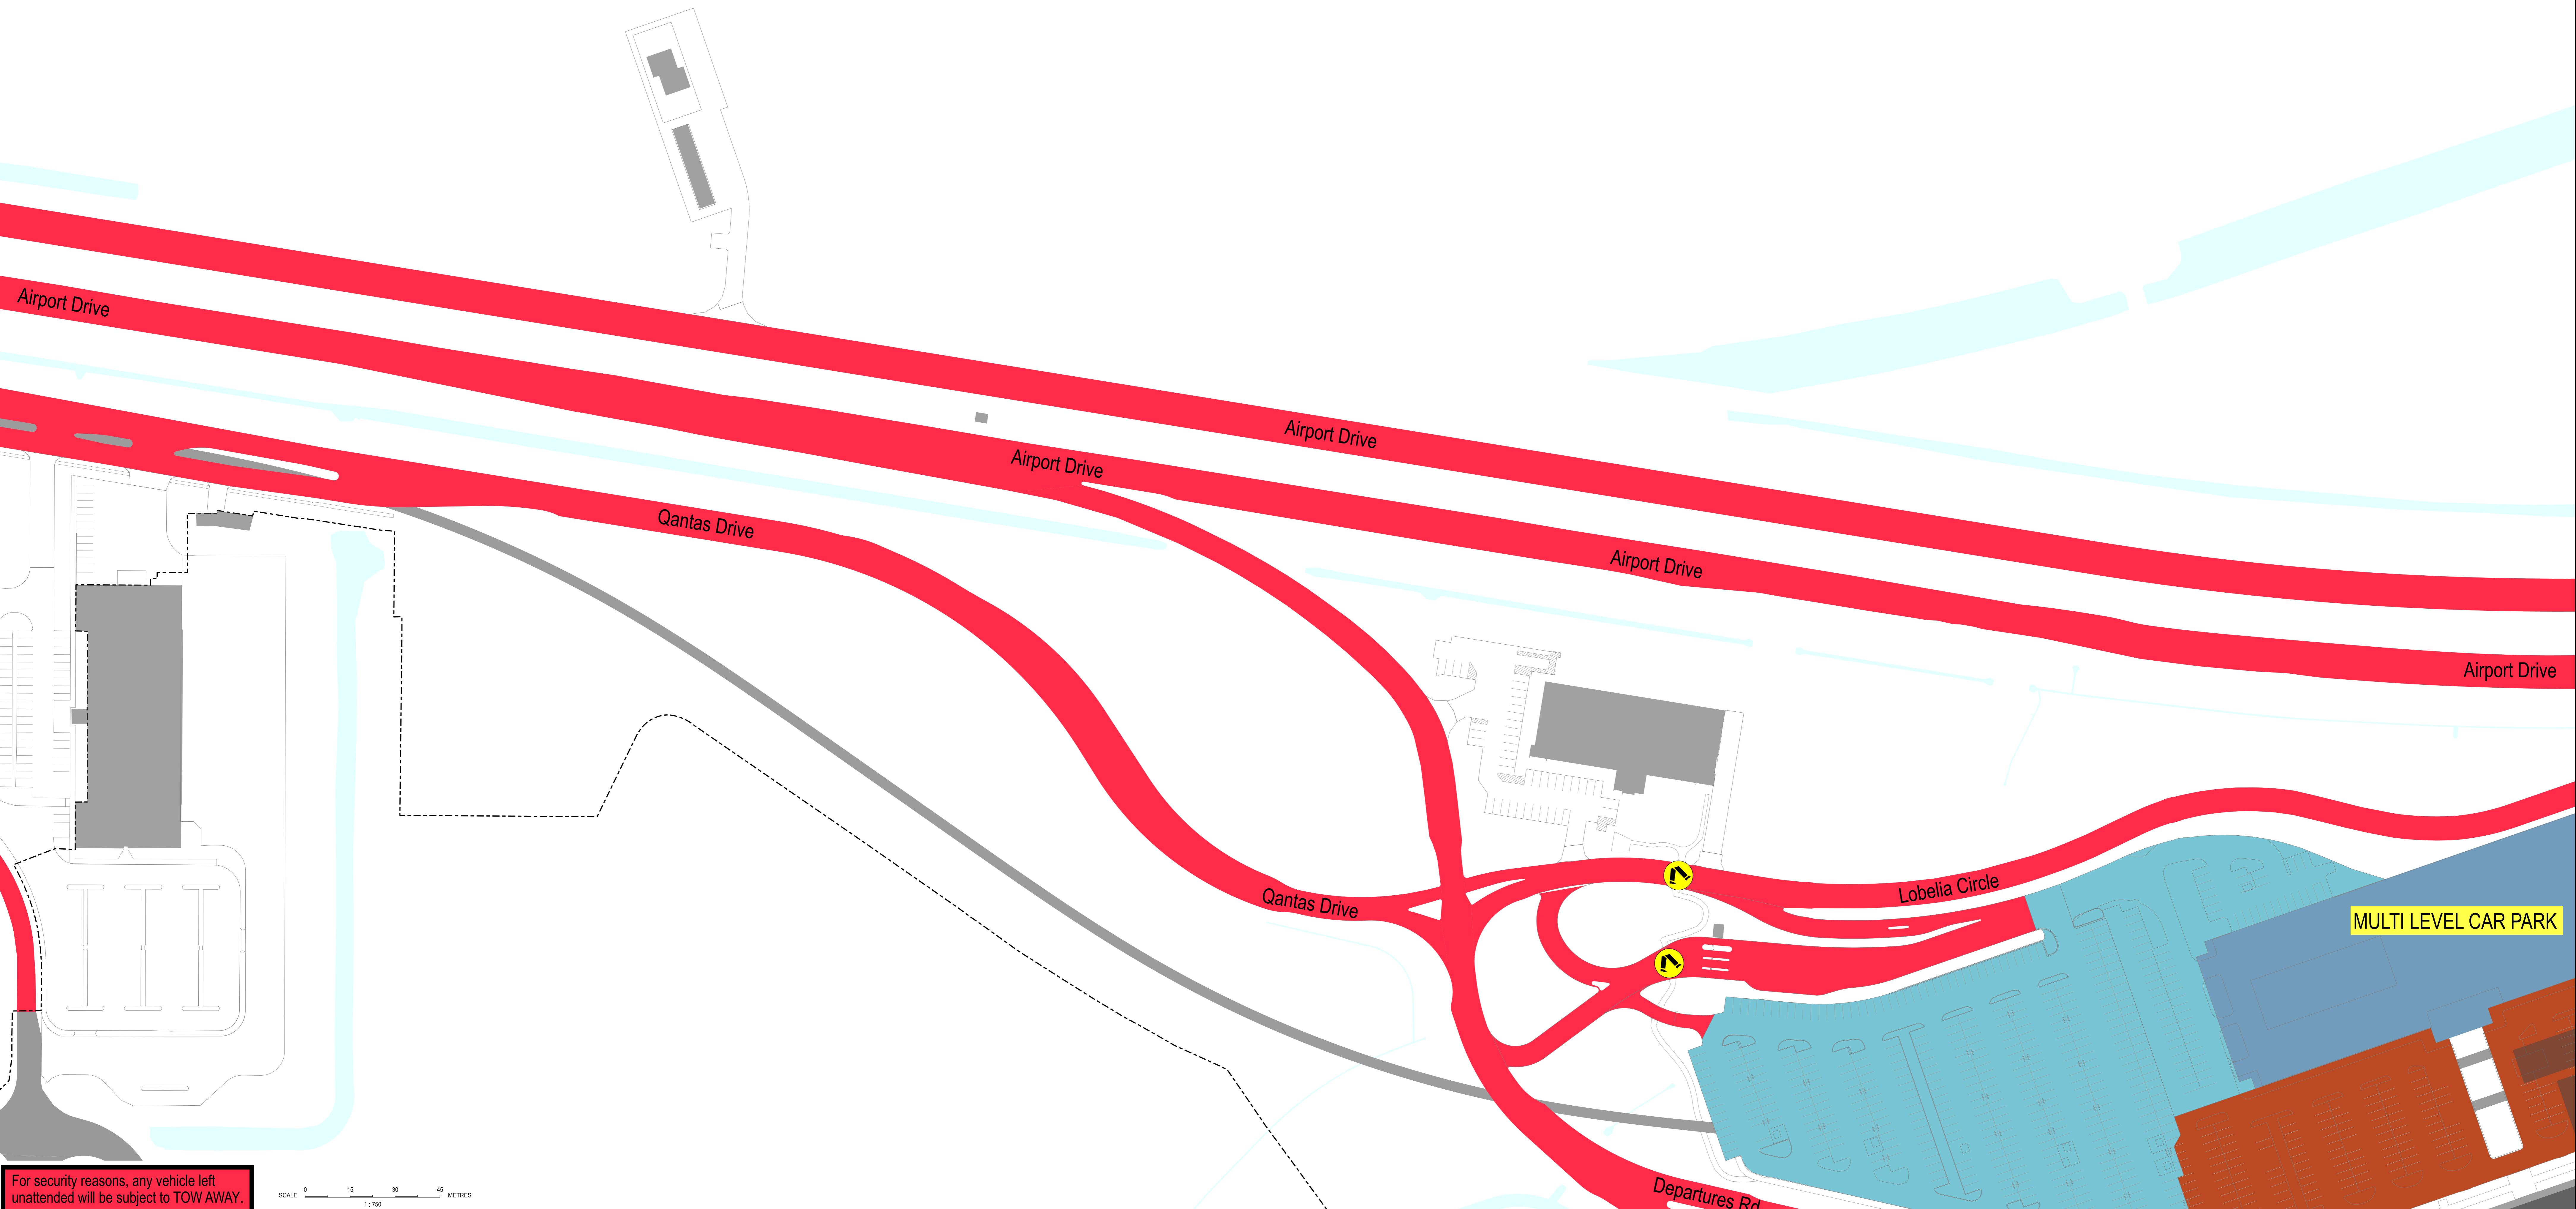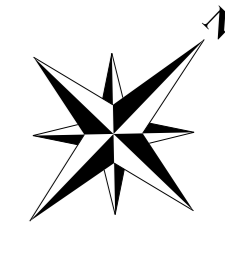

For security reasons, any vehicle left unattended will be subject to TOW AWAY.

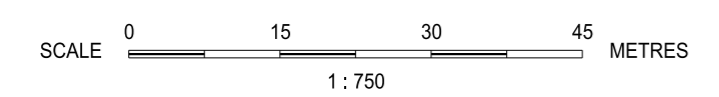

- NO STOPPING AREA
- BUS STOP - BAC BUS (T-BUS)
- PARKING CAR RENTALS
- PARKING MULTI LEVEL CAR PARK
- PARKING TERMINAL PUBLIC
- PEDESTRIAN CROSSING
- AIRSIDE BOUNDARY

Req. No.	Drawn	Amendment	Date	Rev. No.	Authorised Rep. & Signature	Date
47846	JES	ADDED NEW SIGNATORY	01/07/24	3	DMITRI DJUKANIN TRANSPORT OPERATIONS MANAGER	01/07/24
44908	JES	RE-FRESH DRAWINGS FOR RE-ISSUE & AMENDED TITLE BLOCK.	06/07/22	2	PAUL LAWS HEAD OF COMMERCIAL PROJECTS & OPERATIONS	07/07/22
171168	AH	ORIGINAL ISSUE.	23/05/17	1	ADAM HAZELL LANDSIDE TRANSPORT OPERATIONS MANAGER	07/07/22



BRISBANE AIRPORT CORPORATION
PARKING SIGNAGE PLAN
SHEET 18

Design Ref.	Project Ref.	Discipline	Sheet No.
BAC / 171168	C / 00	P118	


Scale: 1:750
Size: A0
Revision: 3

Design Ref. / Project Ref. / Discipline / Sheet No. / Sub-Number
BAC / 171168 / C / 00 / P118

For security reasons, any vehicle left unattended will be subject to TOW AWAY.

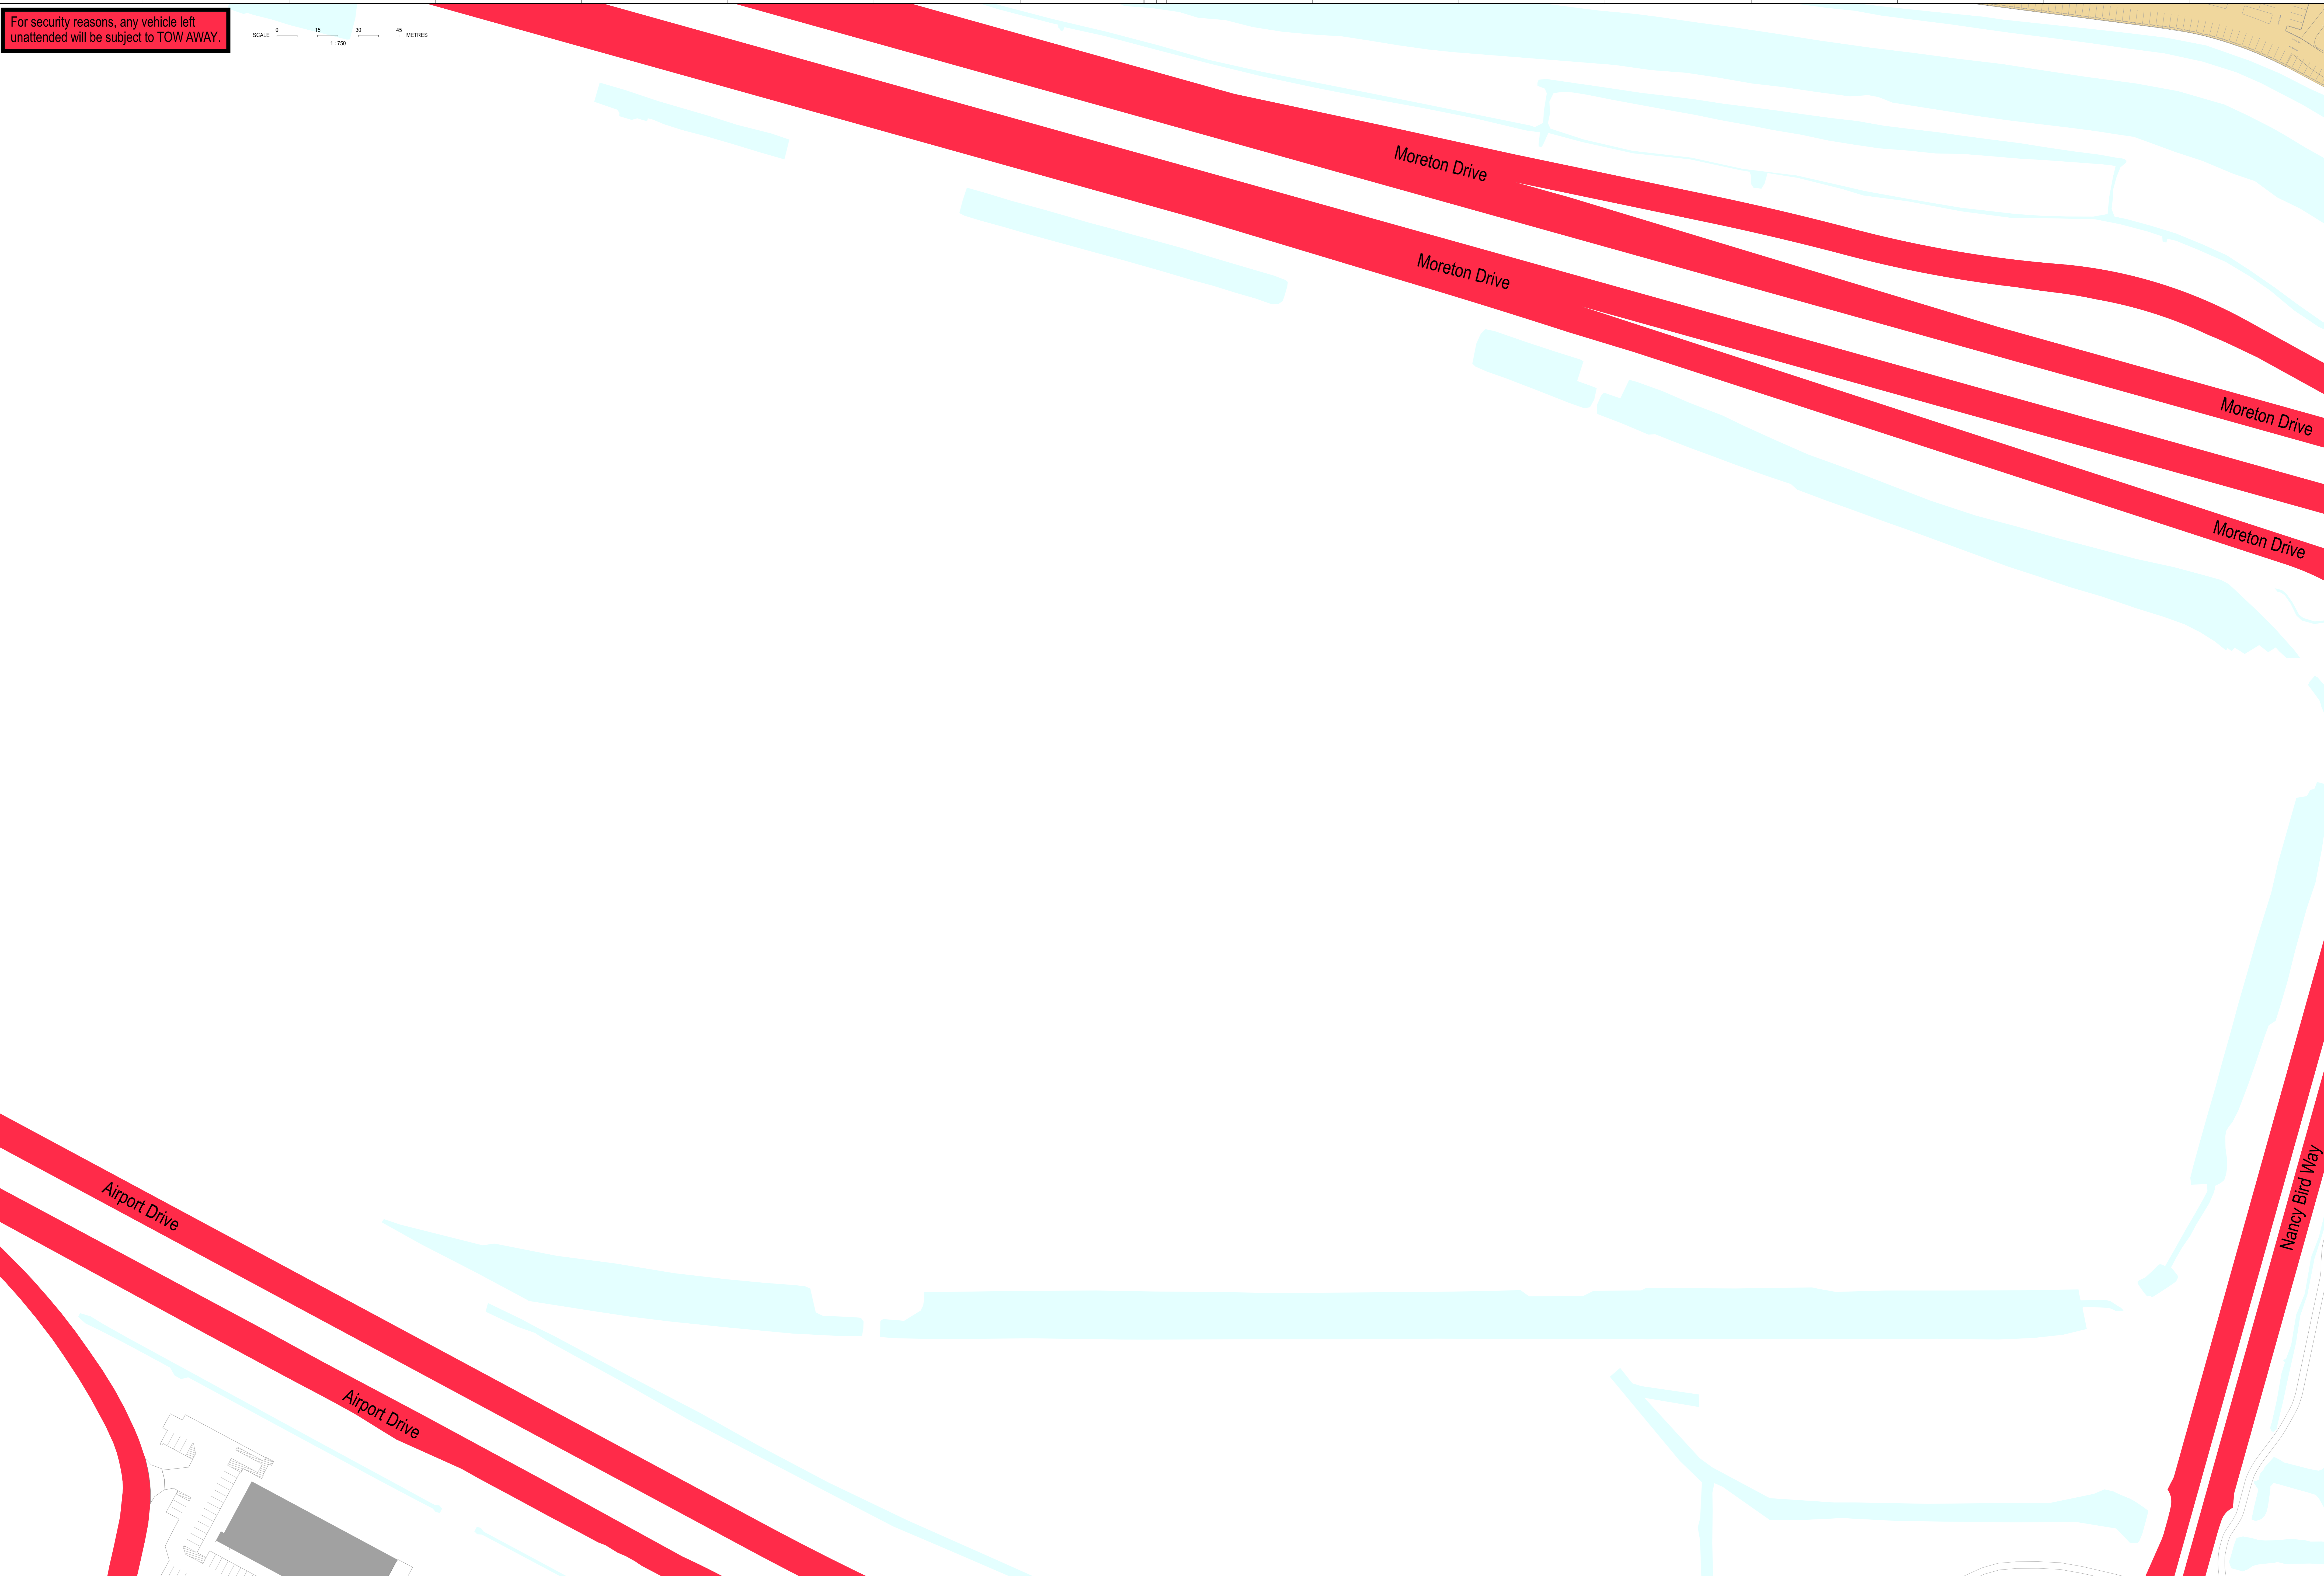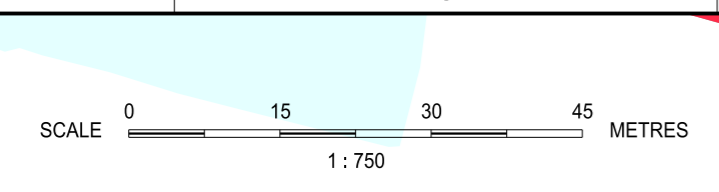

- NO STOPPING AREA
- CAR PARK LONG TERM

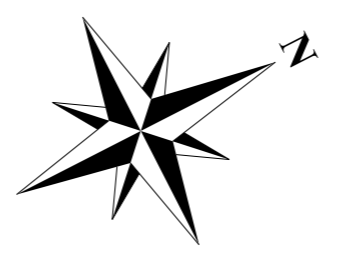


Req. No.	Drawn	Amendment	Date	Rev. No.	Authorised Rep. & Signature	Date
47846	JES	ADDED NEW SIGNATORY	01/07/24	3	DMITRI DJUKWAN TRANSPORT OPERATIONS MANAGER	01/07/24
44908	JES	RE-FRESH DRAWINGS FOR RE-ISSUE & AMENDED TITLE BLOCK.	06/07/22	2	Authorised Rep. & Signature	07/07/22
171168	AH	ORIGINAL ISSUE.	23/05/17	1	PAUL LAWS HEAD OF COMMERCIAL PROJECTS & OPERATIONS	07/07/22
					Checked By ADAM HAZELL LANDSIDE TRANSPORT OPERATIONS MANAGER	07/07/22

BRISBANE AIRPORT CORPORATION
PARKING SIGNAGE PLAN
SHEET 19


Scale: 1:750
Size: A0
Revision: 3
Design Ref: BAC / 171168 / C / 00 / P119
Project Ref: / Discipline: / Airport Practic / Sub-Number: /



For security reasons, any vehicle left unattended will be subject to TOW AWAY.

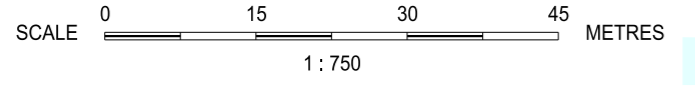

- NO STOPPING AREA
- BUS STOP - BAC BUS (AIRPARK, STAFF BUS) S
- TAXI HOLDING AREA
- CAR PARK LONG TERM
- BUS ZONE
- PARKING 2HOURS MAX
- PARKING STAFF CAR PARK
- BUS EXCEPTED


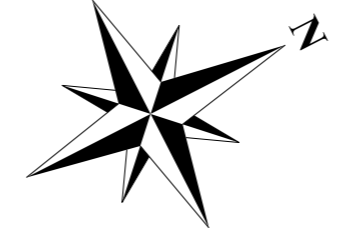


Reg. No.	Drawn	Amendment	Date	Rev. No.	Authorised Rep. & Signature	Date
47846	JES	ADDED NEW SIGNATORY	01/07/24	3	DMITRI DJUKANIN TRANSPORT OPERATIONS MANAGER	01/07/24
44908	JES	RE-FRESH DRAWINGS FOR RE-ISSUE & AMENDED TITLE BLOCK	06/07/22	2	Authorised Rep. & Signature	07/07/22
171168	AH	ORIGINAL ISSUE	23/05/17	1	PAUL LAWS HEAD OF COMMERCIAL PROJECTS & OPERATIONS	07/07/22
					Checked By ADAM HAZELL LANDSIDE TRANSPORT OPERATIONS MANAGER	07/07/22

BRISBANE AIRPORT CORPORATION
PARKING SIGNAGE PLAN
SHEET 20


Scale: 1:750
Size: A0
Revision: 3

Design Ref.	Project Ref.	Discipline	Sheet No.
BAC	171168	C / I	00 / P120

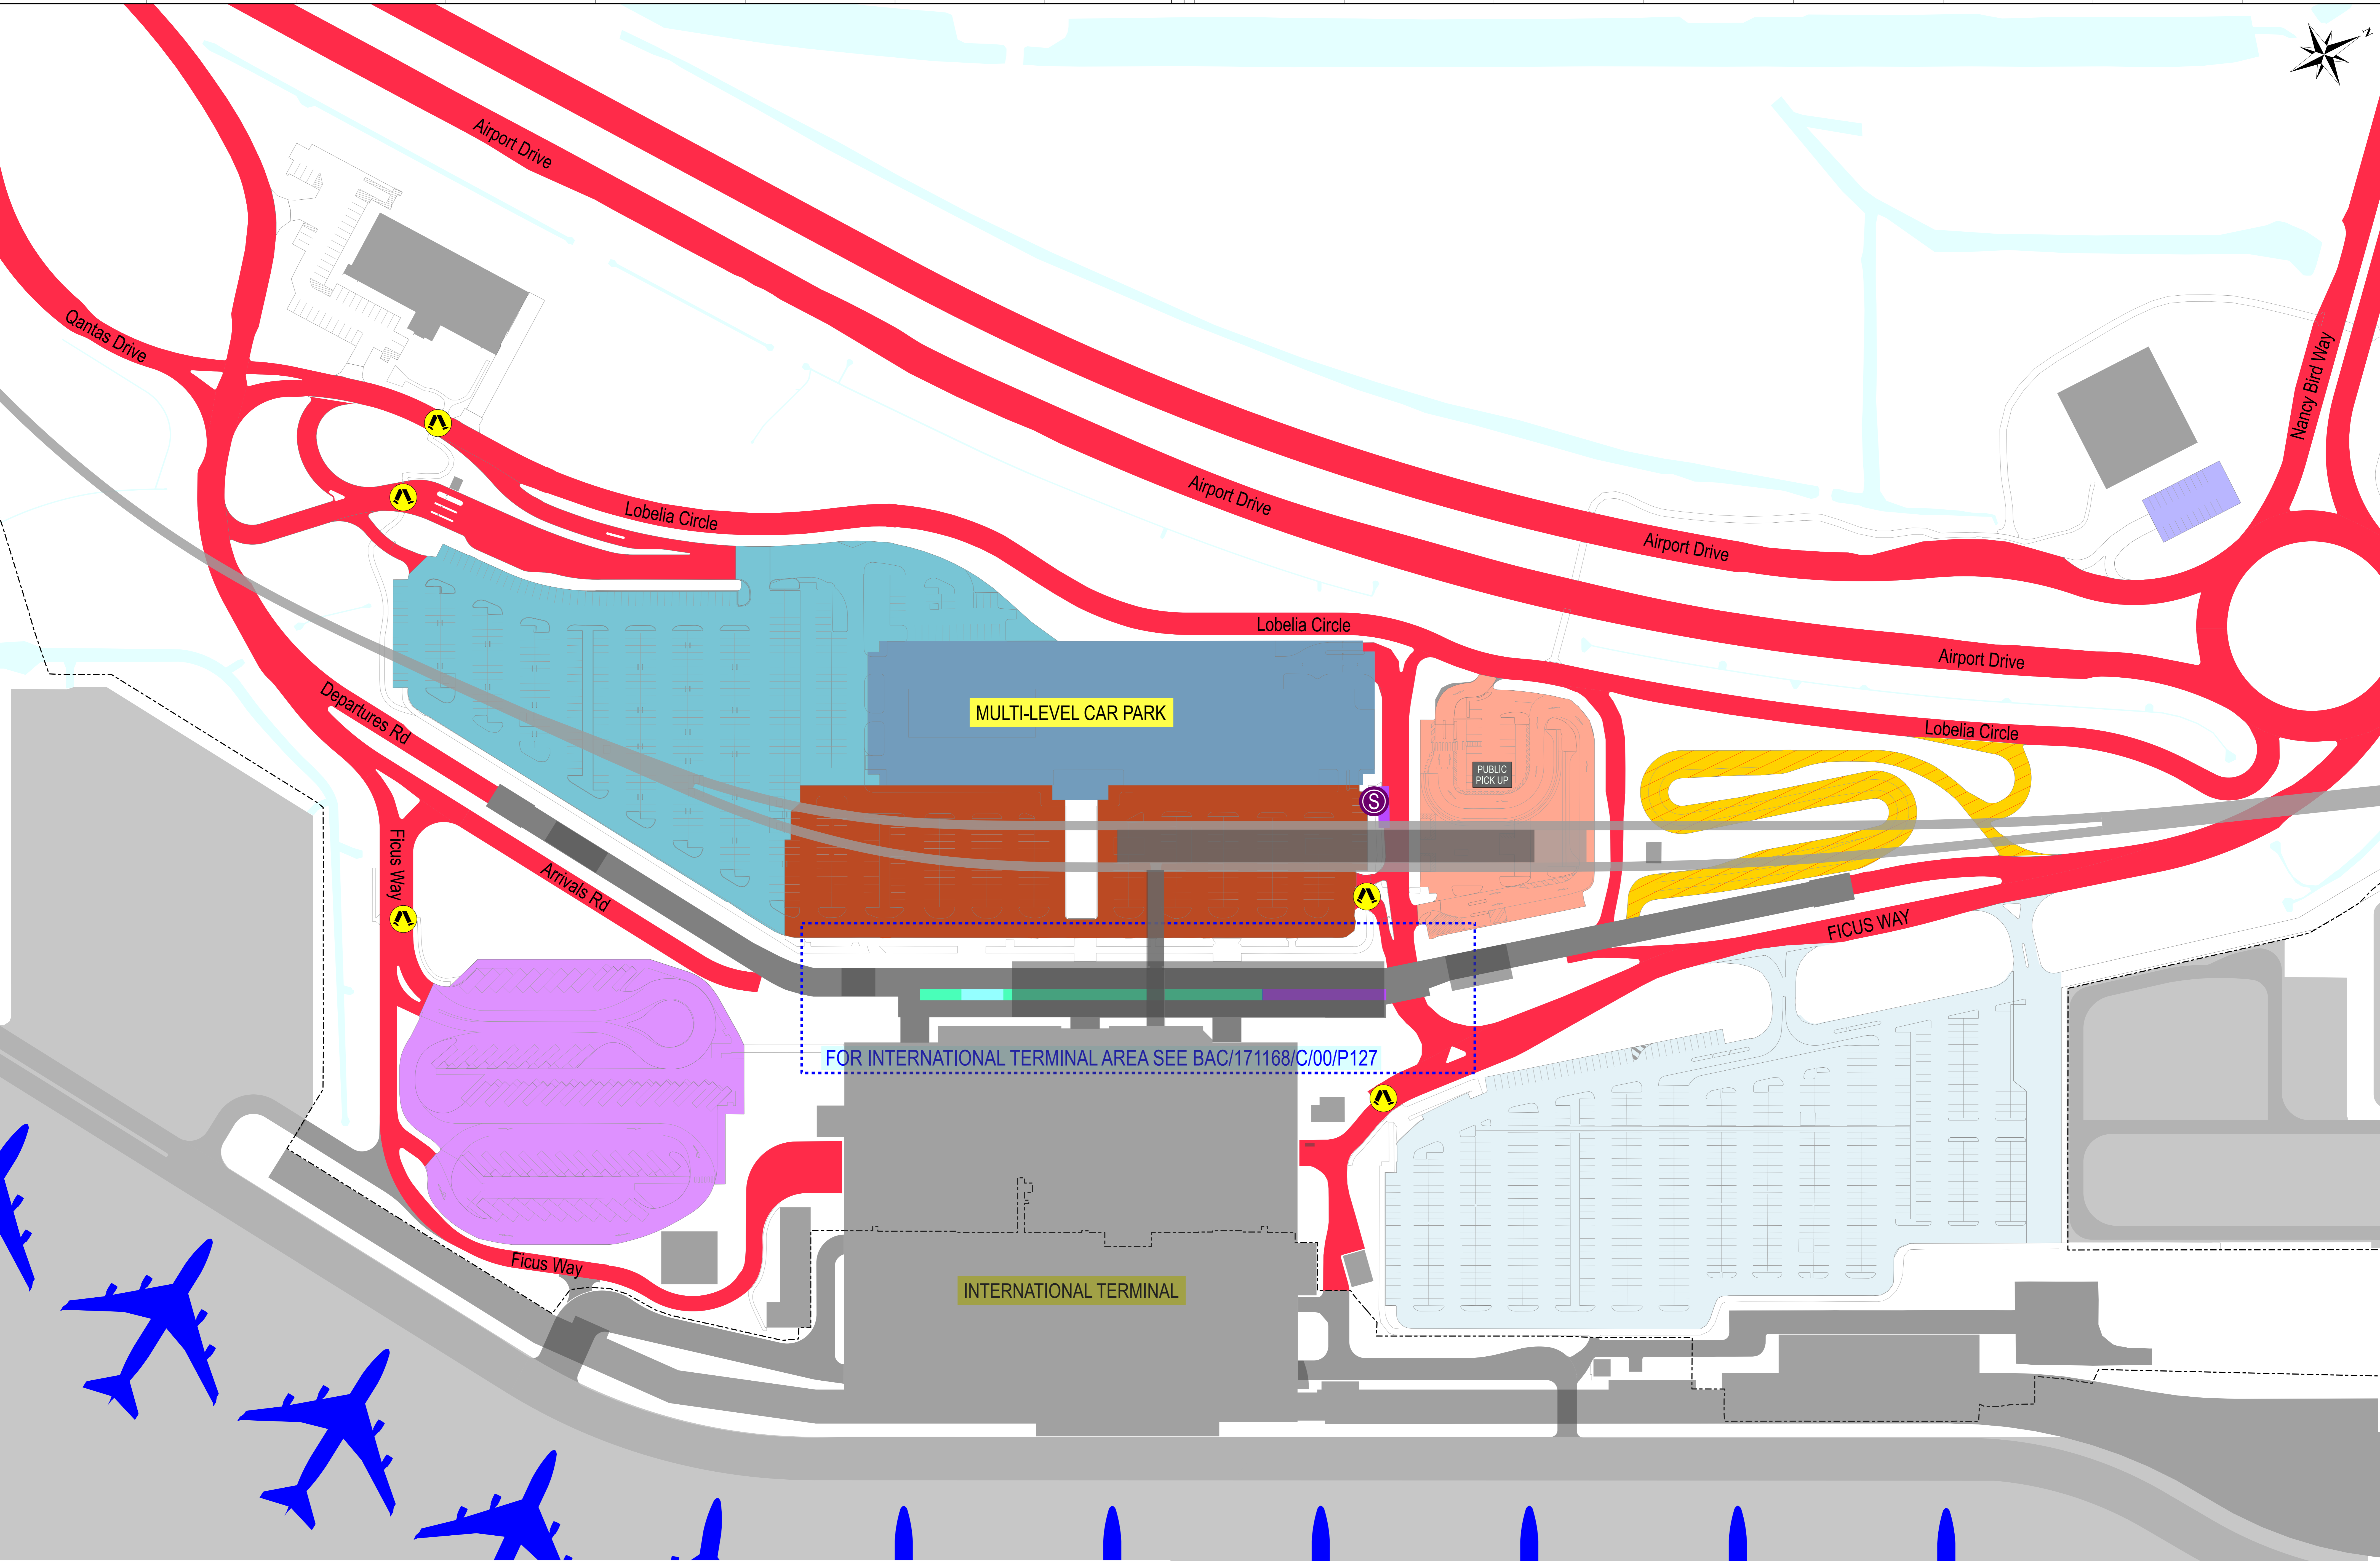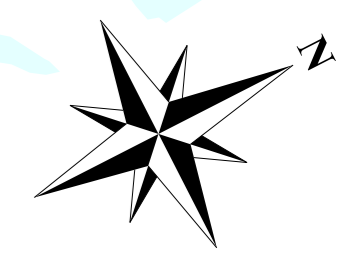

FOR INTERNATIONAL TERMINAL AREA SEE BAC/171168/C/00/P127

For security reasons, any vehicle left unattended will be subject to TOW AWAY. * OFF PEAK - 10MINS FREE PARKING - REFER TO WEB SITE FOR FURTHER DETAILS PEAK TIMES - NO STOPPING, PICKING UP PASSENGERS EXCEPTED. PASSENGERS MUST BE READY TO IMMEDIATE PICK UP.

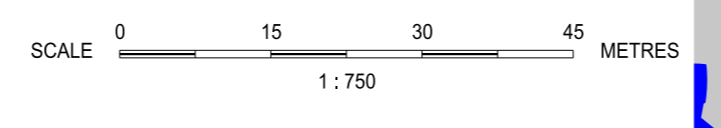

- NO STOPPING AREA
- PUBLIC PICK UP *
- TAXI HOLDING AREA
- PARKING 2HOURS MAX
- PARKING CAR RENTALS
- PARKING TERMINAL PUBLIC
- PARKING MULTI LEVEL CAR PARK
- PEDESTRIAN CROSSING
- BUS STOP - BAC BUS (STAFF BUS)
- AIRSIDE BOUNDARY
- PARKING APPROVED GROUND TRANSPORT OPERATORS ONLY

Reg. No.	Drawn	Date	Rev. No.	Authorised Rep. & Signature	Date
47846	JES	01/07/24	5	DIMITRI DJAVANIN TRANSPORT OPERATIONS MANAGER	01/07/24
44908	JES	08/07/22	4	Authorised Rep. & Signature	Date
171168	AH	22/08/19	3	PAUL LAWS HEAD OF COMMERCIAL PROJECTS & OPERATIONS	07/07/22
171168	PS	18/06/18	2	Checked By	Date
171168	AH	23/05/17	1	ADAM HAZELL LANDSIDE TRANSPORT OPERATIONS MANAGER	07/07/22



BRISBANE AIRPORT CORPORATION

PARKING SIGNAGE PLAN SHEET 21


Design Ref: BAC / 171168 / C / 00 / P121
Project Ref: / Discipline: Airport Project / Sub-Number: /

Scale: 1:750
Size: A0
Revision: 5
Date: 07/07/22

Plot Date & Time: 7/9/2024 1:48:55 AM

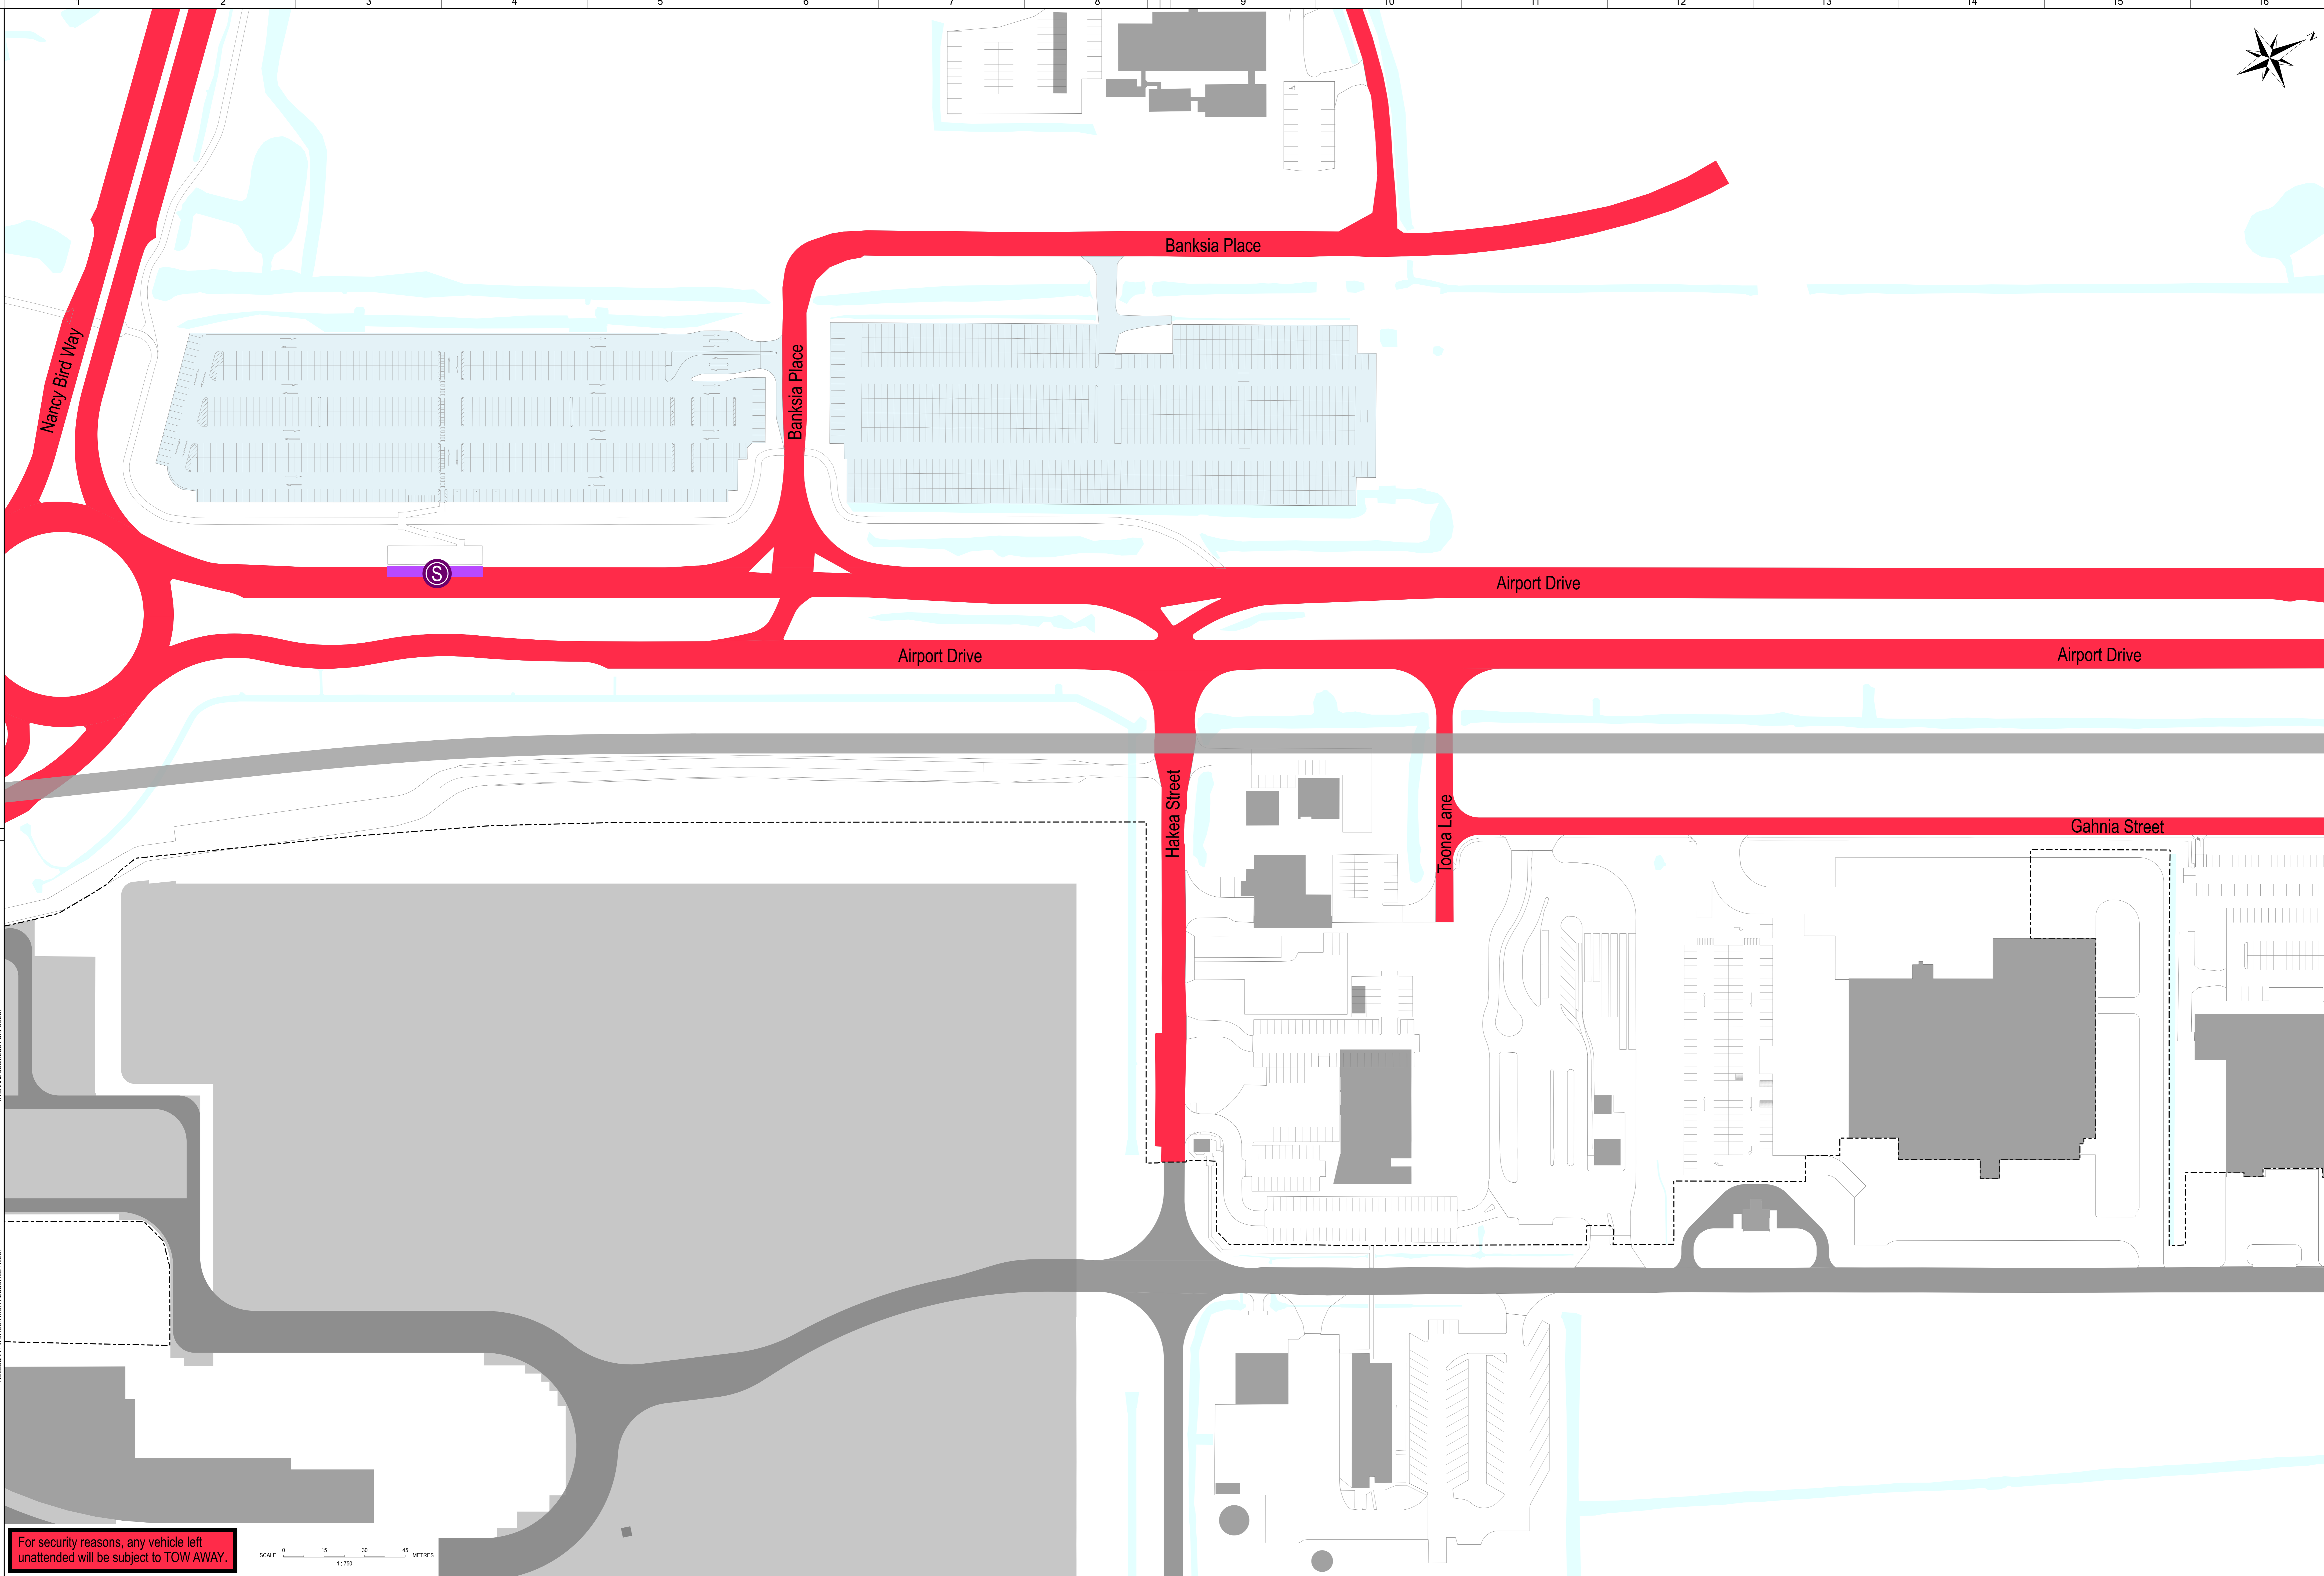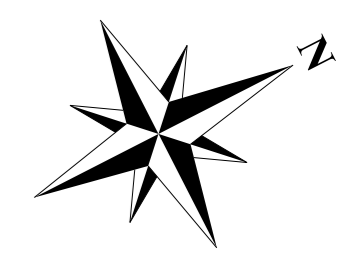

For security reasons, any vehicle left unattended will be subject to TOW AWAY.

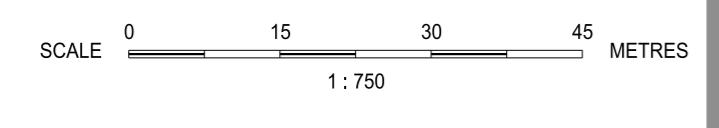



- NO STOPPING AREA
- BUS STOP - BAC BUS (AIRPARK, STAFF BUS)
- PARKING STAFF CAR PARK
- AIRSIDE BOUNDARY

Req. No.	Drawn	Amendment	Date	Rev. No.	Authorised Rep. & Signature	Date
47846	JES	ADDED NEW SIGNATORY	01/07/24	3	DIMITRI DJAVANIN TRANSPORT OPERATIONS MANAGER	01/07/24
44908	JES	RE-FRESH DRAWINGS FOR RE-ISSUE & AMENDED TITLE BLOCK	06/07/22	2	Authorised Rep. & Signature	07/07/22
171168	AH	ORIGINAL ISSUE	23/05/17	1	PAUL LAWS HEAD OF COMMERCIAL PROJECTS & OPERATIONS	07/07/22
					Checked By ADAM HAZELL LANDSIDE TRANSPORT OPERATIONS MANAGER	07/07/22


BRISBANE AIRPORT CORPORATION
PARKING SIGNAGE PLAN
SHEET 22

Scale: 1:750
Size: A0
Revision: 3

Design Ref: BAC / 171168 / C / 00 / P122
Project Ref: / Discipline: / Airport Project: / Sub-Number: /

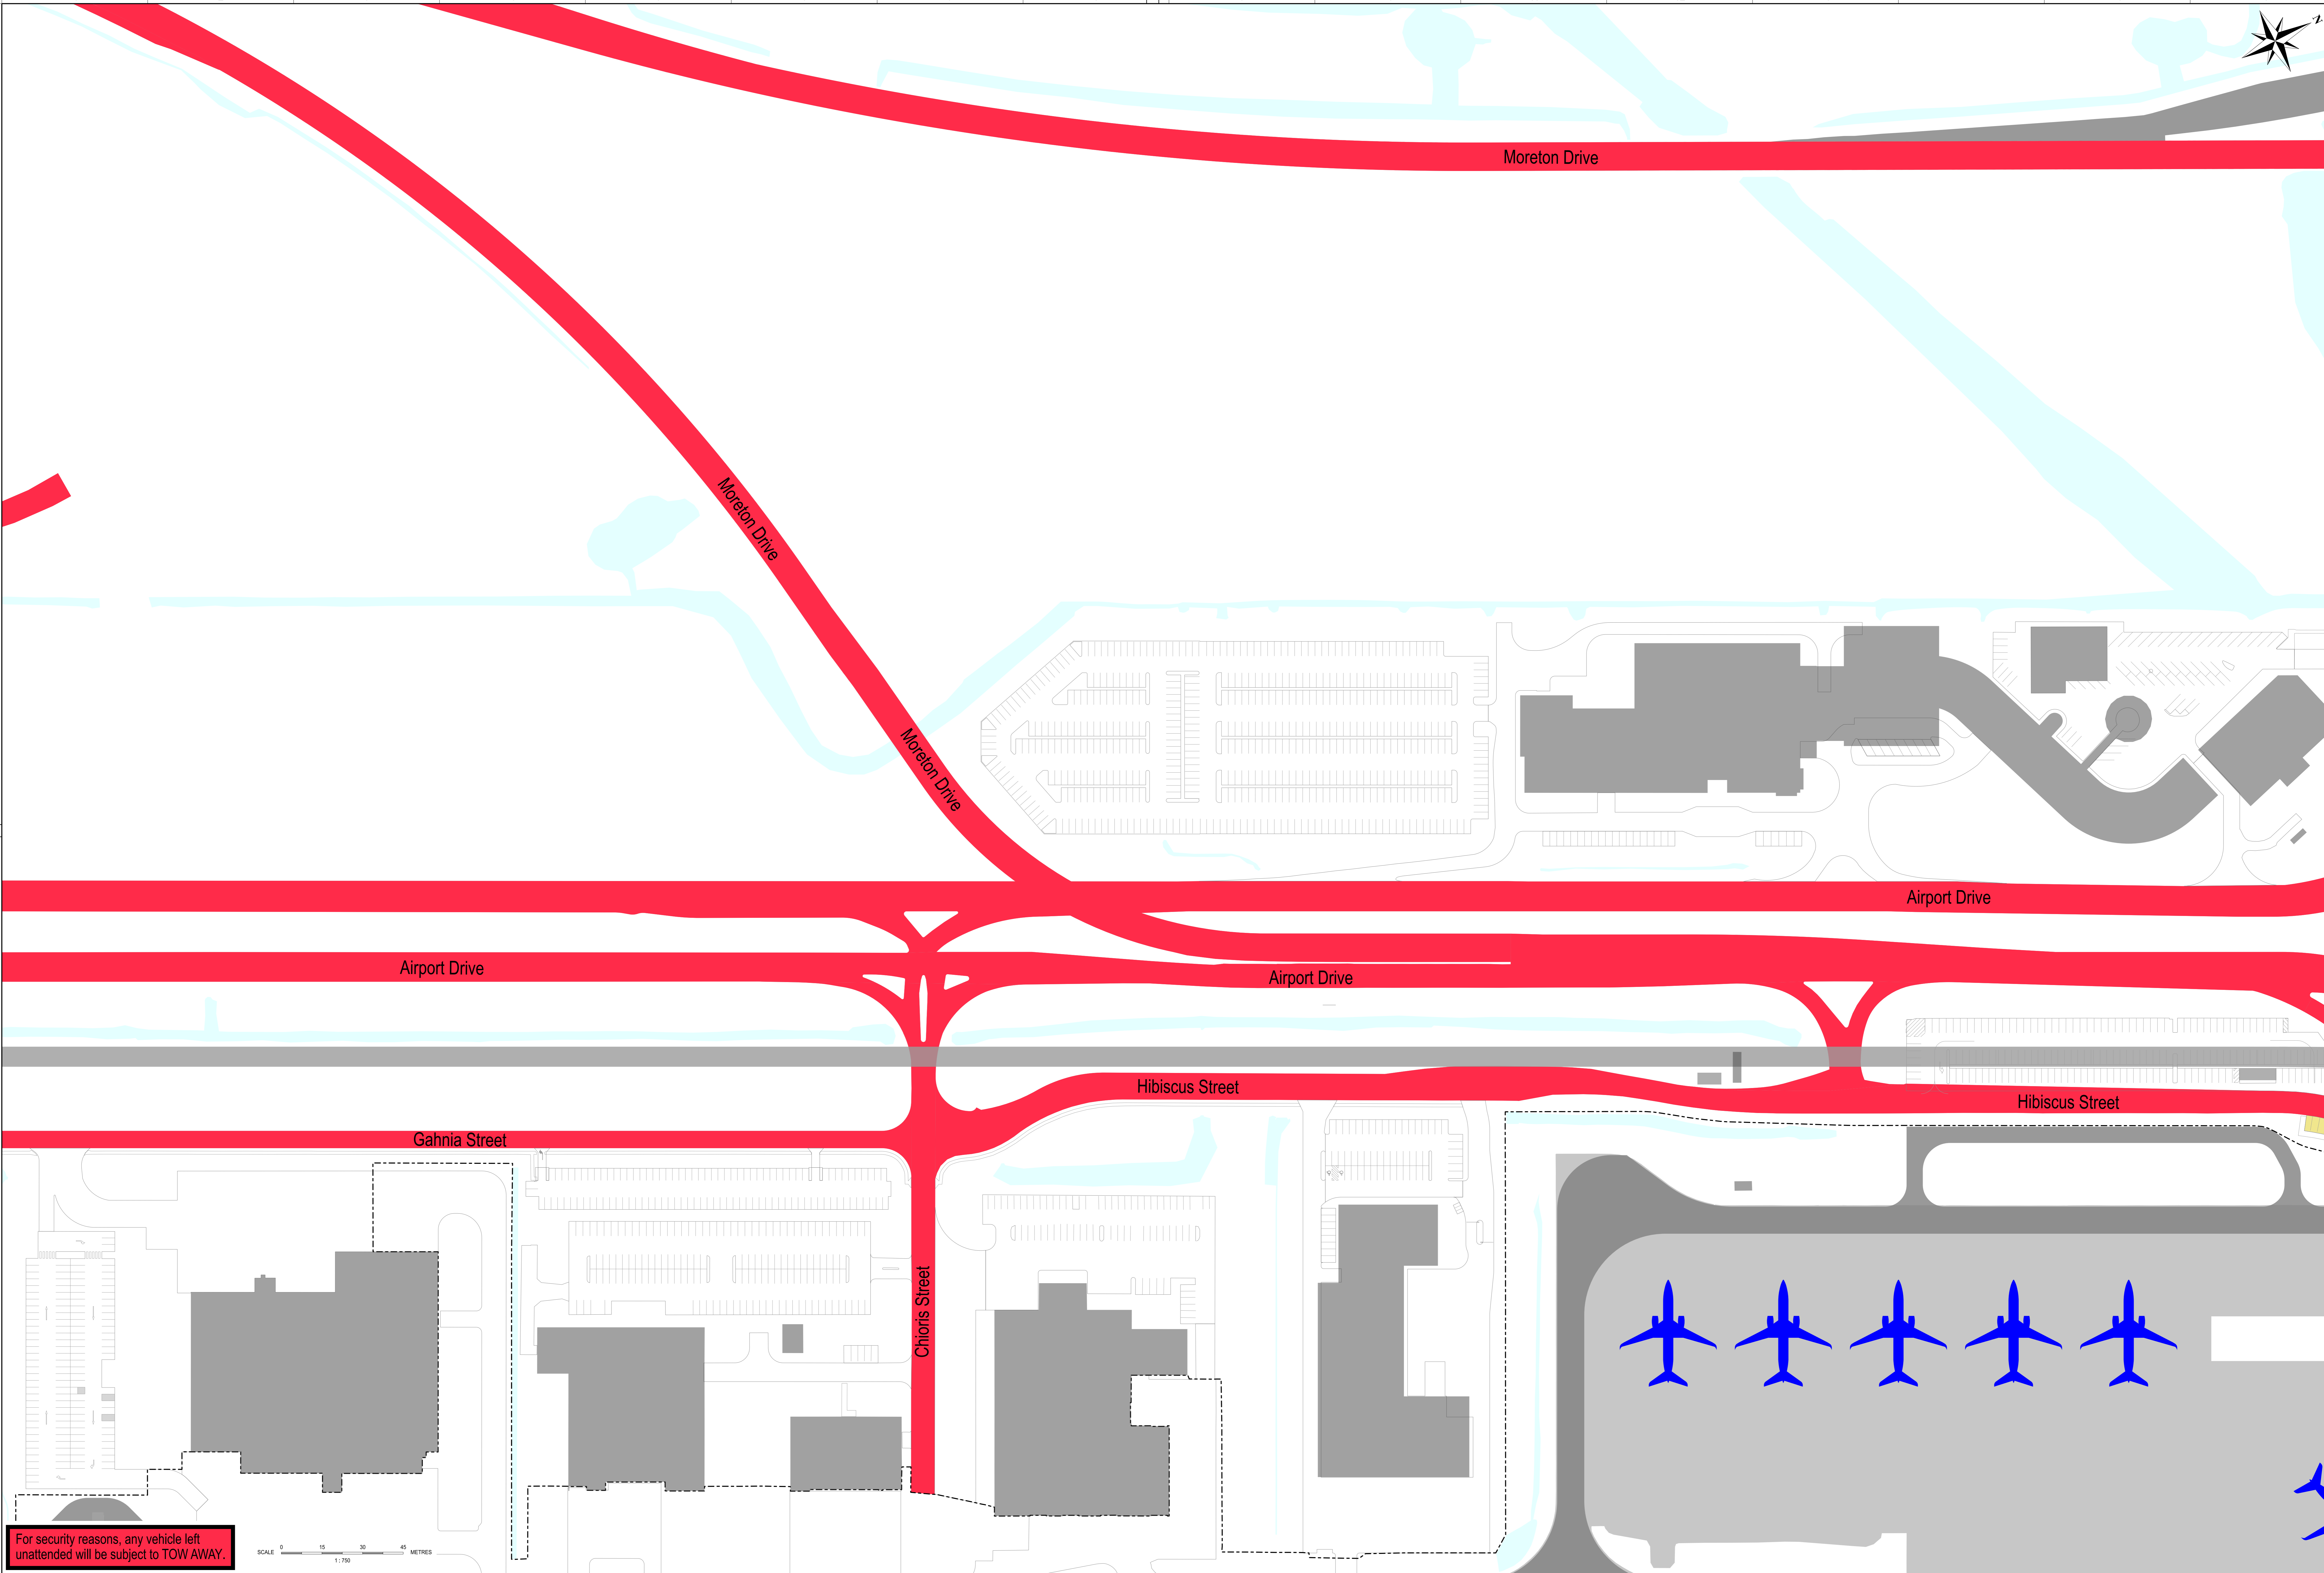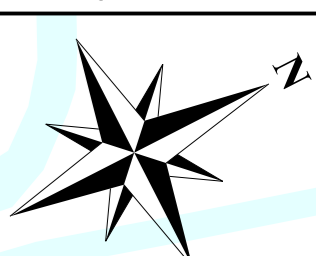

For security reasons, any vehicle left unattended will be subject to TOW AWAY.

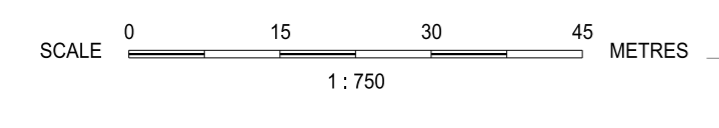



- NO STOPPING AREA
- PARKING BAC APPROVED VEHICLES EXCEPTED
- AIRSIDE BOUNDARY

Reg. No.	Drawn	Amendment	Date	Rev. No.	Authorised Rep. & Signature	Date
47846	JES	ADDED NEW SIGNATORY	01/07/24	3	DMITRI DJUKWIK TRANSPORT OPERATIONS MANAGER	01/07/24
44908	JES	RE-FRESH DRAWINGS FOR RE-ISSUE & AMENDED TITLE BLOCK.	06/07/22	2	Authorised Rep. & Signature	
171168	AH	ORIGINAL ISSUE.	23/05/17	1	PAUL LAWS HEAD OF COMMERCIAL PROJECTS & OPERATIONS	07/07/22
					Checked By ADAM HAZELL LANDSIDE TRANSPORT OPERATIONS MANAGER	07/07/22


BRISBANE AIRPORT CORPORATION
PARKING SIGNAGE PLAN
SHEET 23

Brisbane Airport Corporation Pty Ltd
 17 The Esplanade Brisbane QLD 4001 Australia
 Telephone: 61 7 3606 9999
 Fax: 61 7 3606 9999
 Email: info@brisbaneairport.com.au
 www.brisbaneairport.com.au
 1888 54 276 000

Scale: 1:750
 Size: A0
 Revision: 3
 Design Ref: BAC / 171168 / C / 00 / P123
 Project Ref: / Discipline: / Airport Project / Sub-Number:

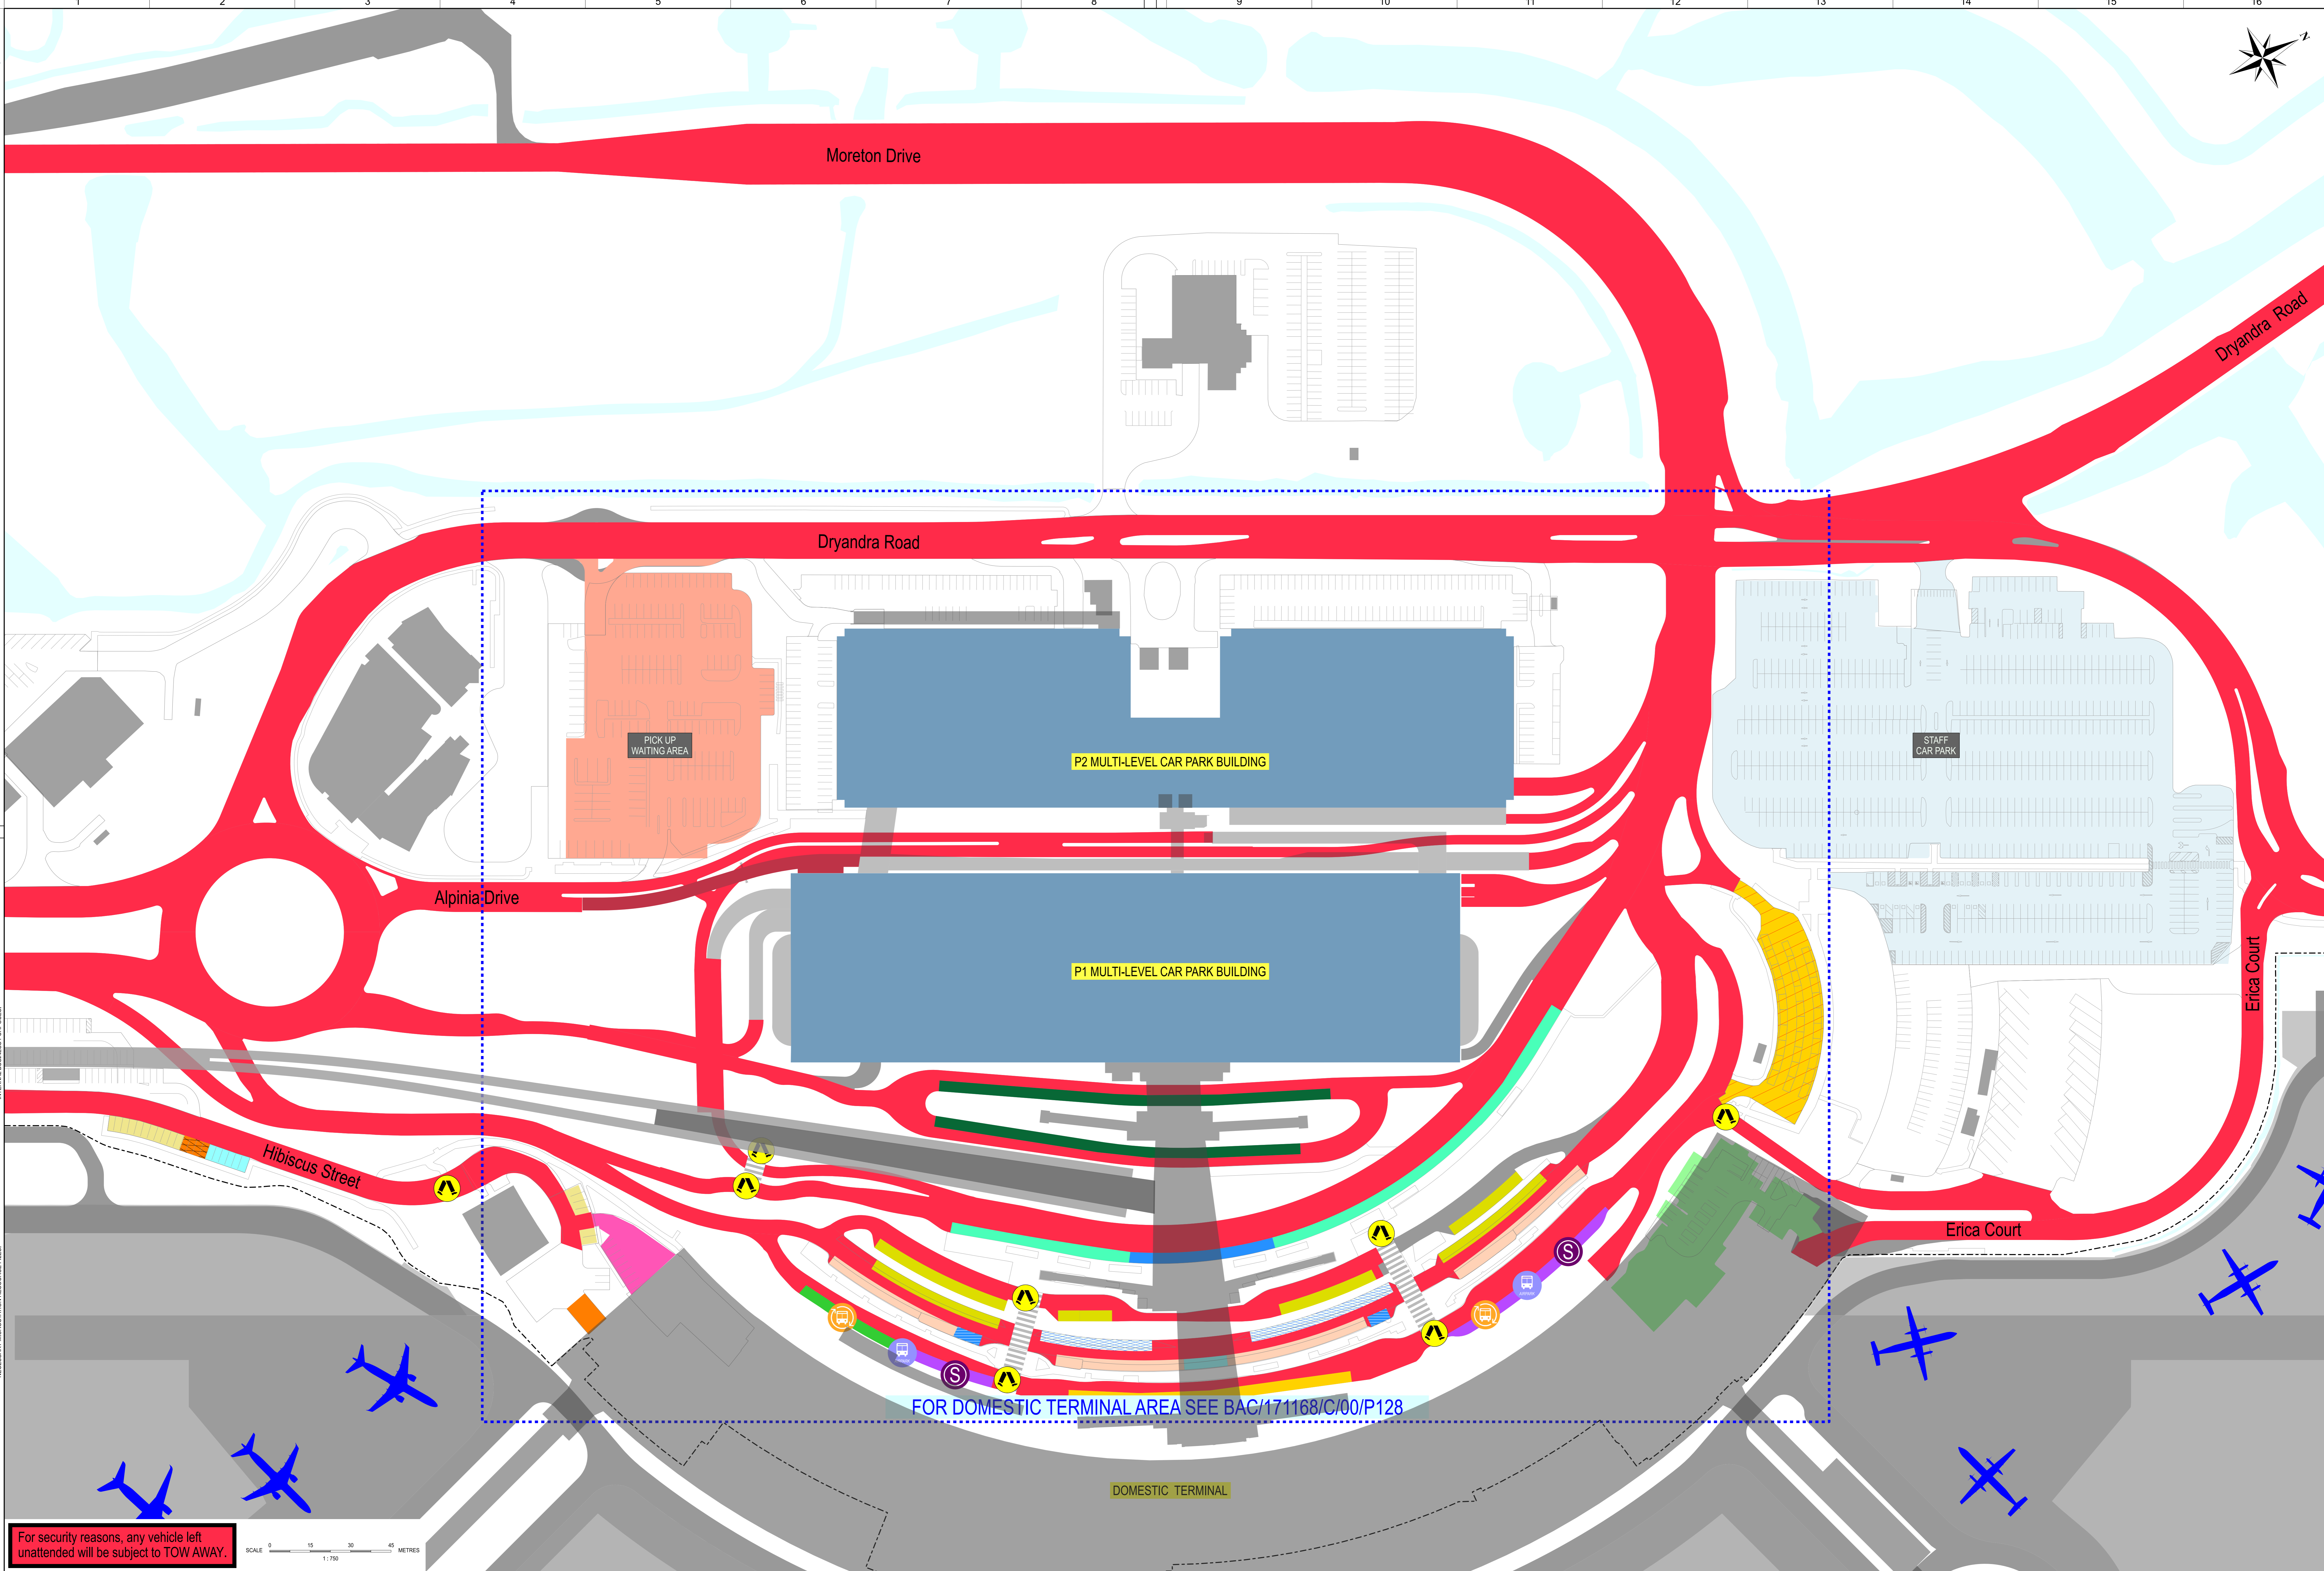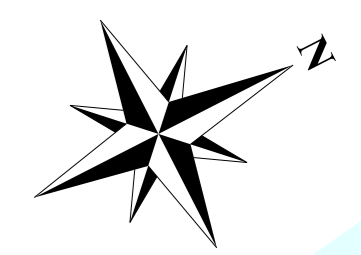

For security reasons, any vehicle left unattended will be subject to TOW AWAY.

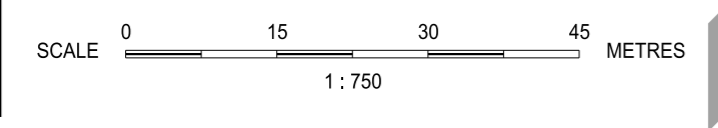

- NO STOPPING AREA
- PUBLIC PICK UP
- TAXI HOLDING AREA
- LOADING ZONE 30MINS MAX
- PARKING STAFF CAR PARK
- PARKING MULTI LEVEL CAR PARK
- PARKING QANTAS VALET
- PARKING VIRGIN AUSTRALIA VALET
- PARKING POLICE VEHICLES EXCEPTED
- PARKING BAC APPROVED VEHICLES EXCEPTED
- PICK UP DROP OFF AND SET DOWN 5 MINS
- PARKING DISABLED
- LICENSED BAC OPERATORS ONLY
- TAXI DROP OFF
- BUS ZONE
- LICENSED BAC OPERATORS ONLY



Reg. No.	Drawn	Date	Rev. No.	Authorised Rep. & Signature	Date
47846	JES	01/07/24	4	DIMITRI DJAVANIN TRANSPORT OPERATIONS MANAGER	01/07/24
44908	JES	06/07/23	3	PAUL LAWS HEAD OF COMMERCIAL PROJECTS & OPERATIONS	07/07/23
171168	AH	07/07/20	2	Checked By	
171168	AH	23/05/17	1	ADAM HAZELL LANDSIDE TRANSPORT OPERATIONS MANAGER	07/07/22

BRISBANE AIRPORT CORPORATION


PARKING SIGNAGE PLAN SHEET 24

Design Ref.	Project Ref.	Discipline	Sheet No.
BAC / 171168	C / 00	P124	

Scale: 1:750
Size: A0
Revision: 4
Sub-Number: P124

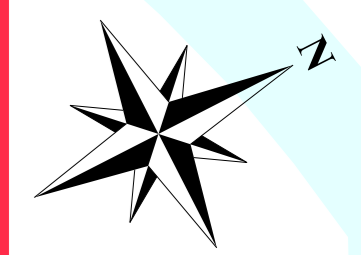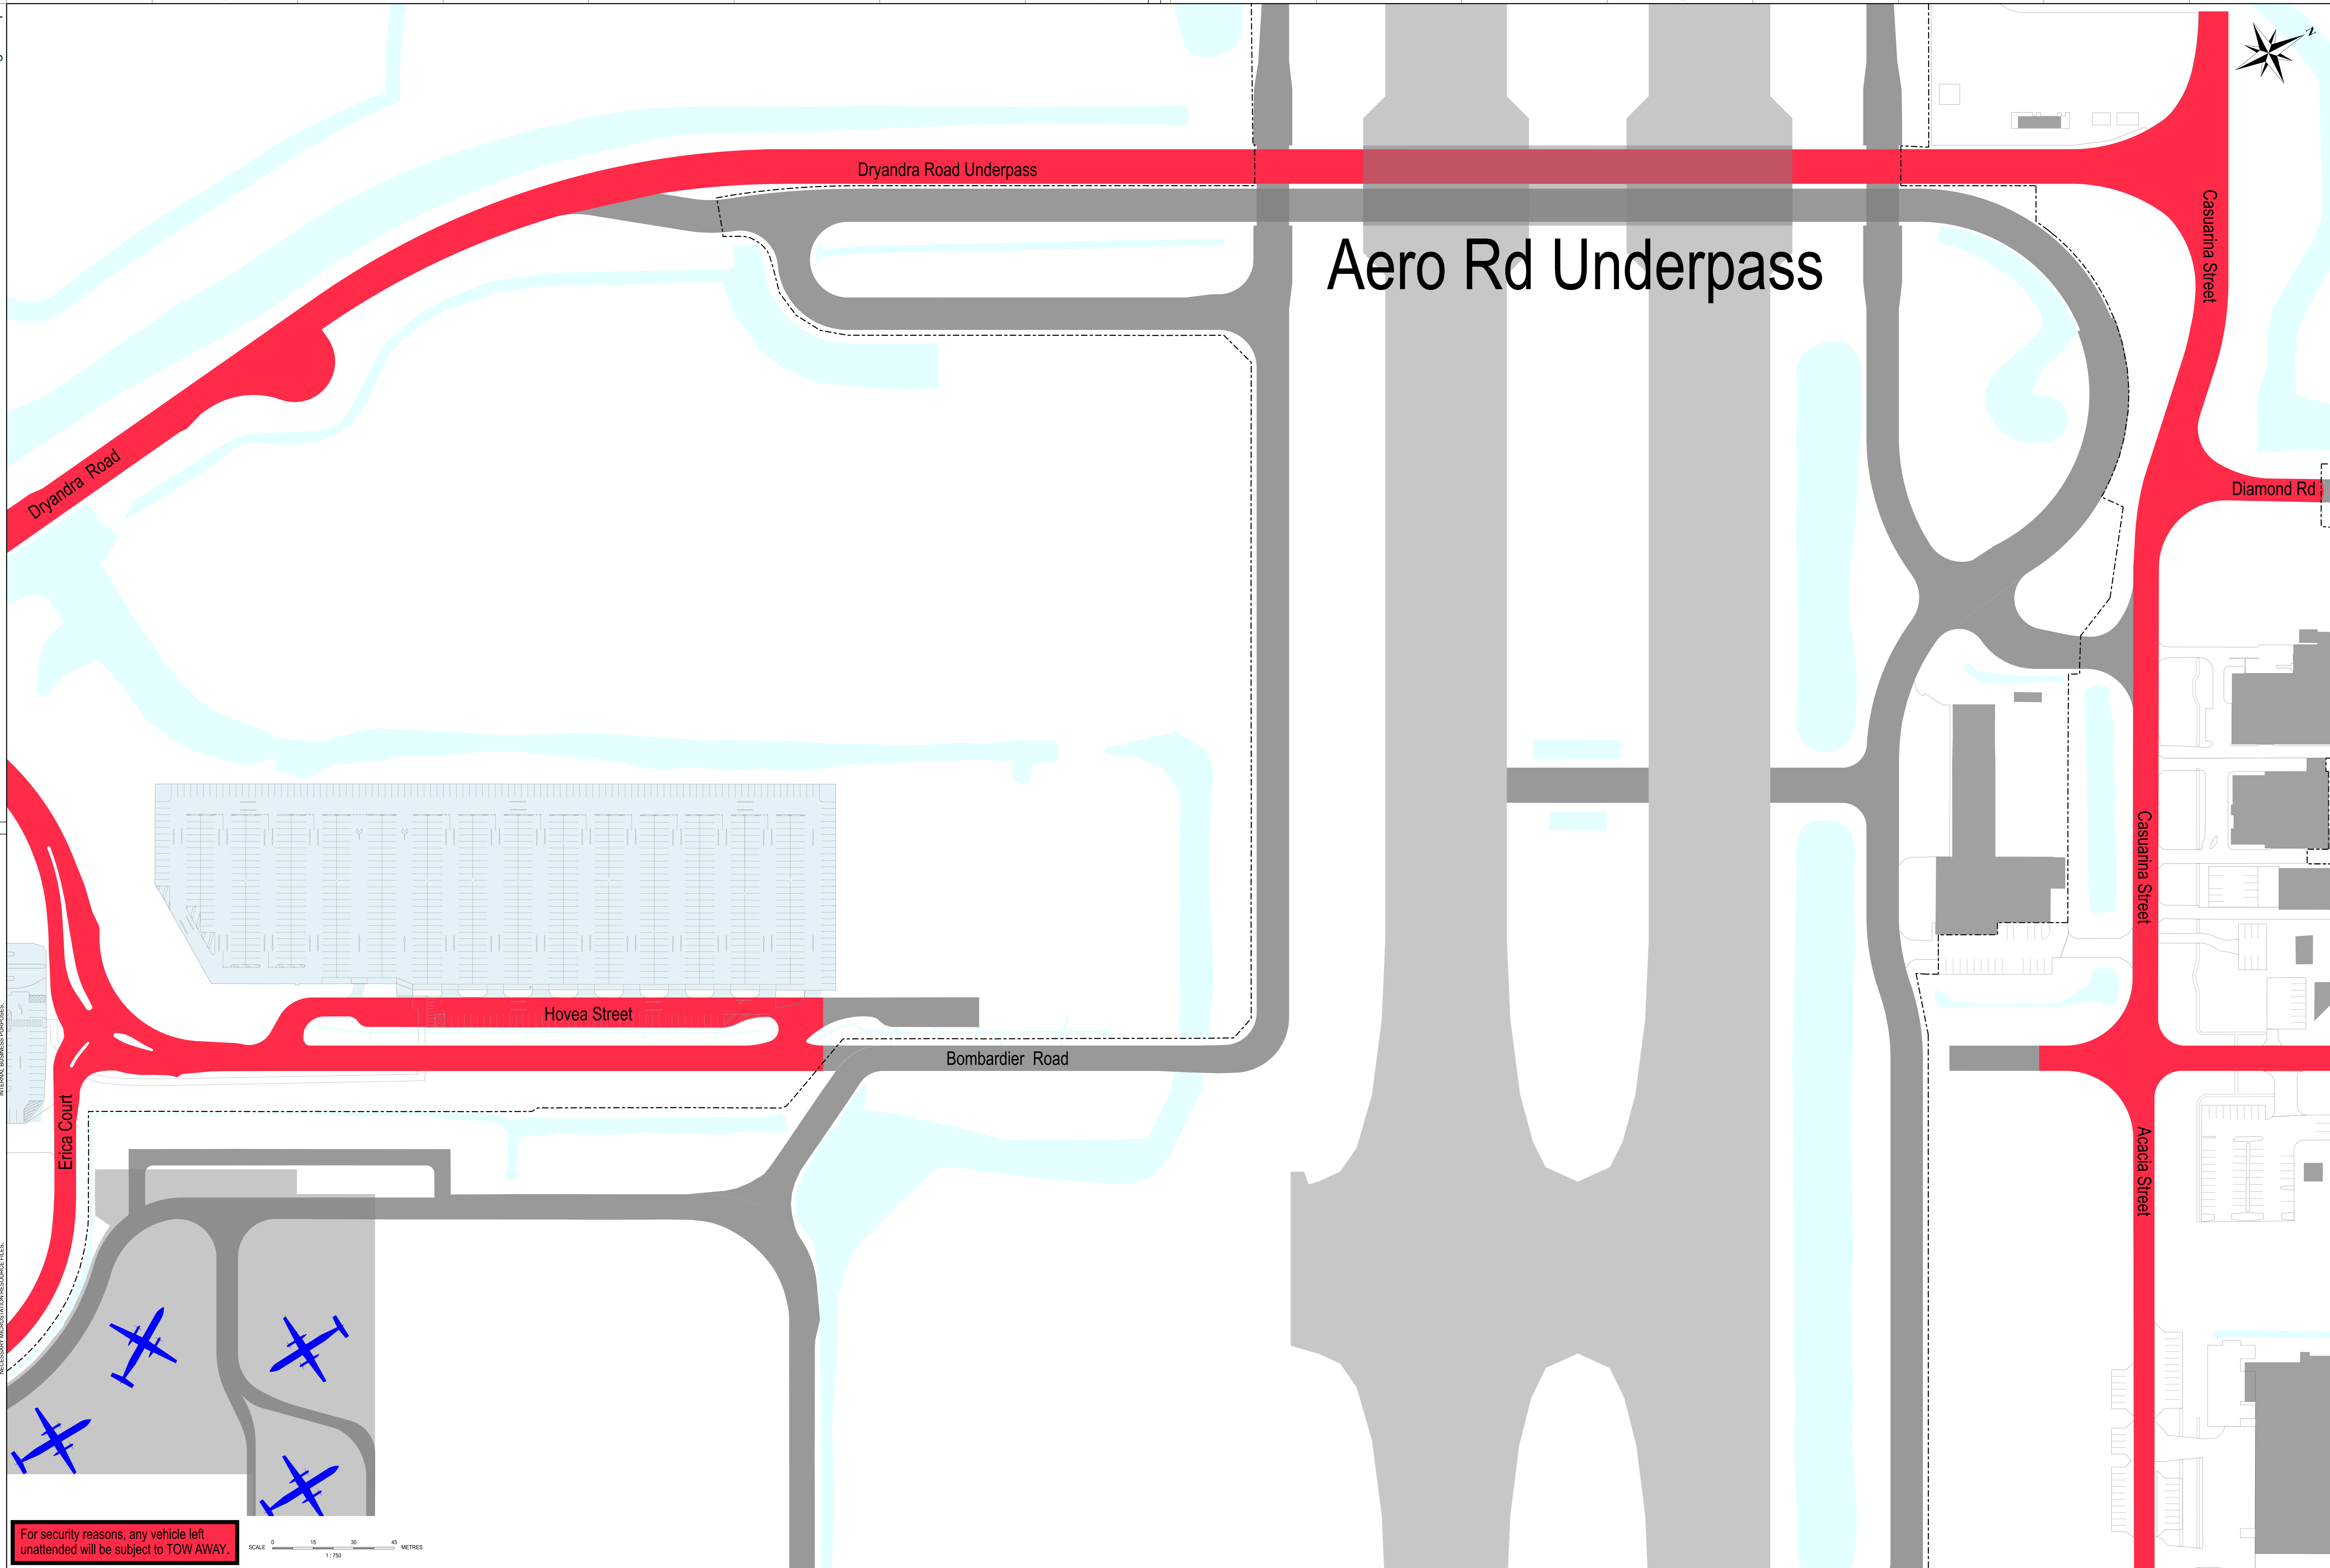

For security reasons, any vehicle left unattended will be subject to TOW AWAY.


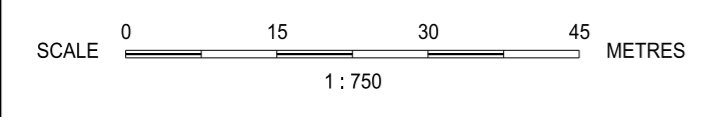


- NO STOPPING AREA
- PARKING STAFF CAR PARK
- AIRSIDE BOUNDARY


Reg. No.	Drawn	Amendment	Date	Rev. No.	Authorised Rep. & Signature	Date
47846	JES	ADDED NEW SIGNATORY	01/07/24	4	DMITRI DJAVANAN TRANSPORT OPERATIONS MANAGER	01/07/24
44908	JES	RE-FRESH DRAWINGS FOR RE-ISSUE & AMENDED TITLE BLOCK.	06/07/22	3	Authorised Rep. & Signature	07/07/22
17168	AH	DRYANDRA ROAD REALIGNMENT	07/07/20	2	PAUL LAWS HEAD OF COMMERCIAL PROJECTS & OPERATIONS	07/07/22
171168	AH	ORIGINAL ISSUE.	23/05/17	1	Checked By ADAM HAZELL	07/07/22
					LANDSIDE TRANSPORT OPERATIONS MANAGER	

BRISBANE AIRPORT CORPORATION
PARKING SIGNAGE PLAN
SHEET 25

Design Ref: BAC / 171168 / C / 00 / P125
Project Ref: / Discipline: / Airport Precinct: / Sub-Number: /

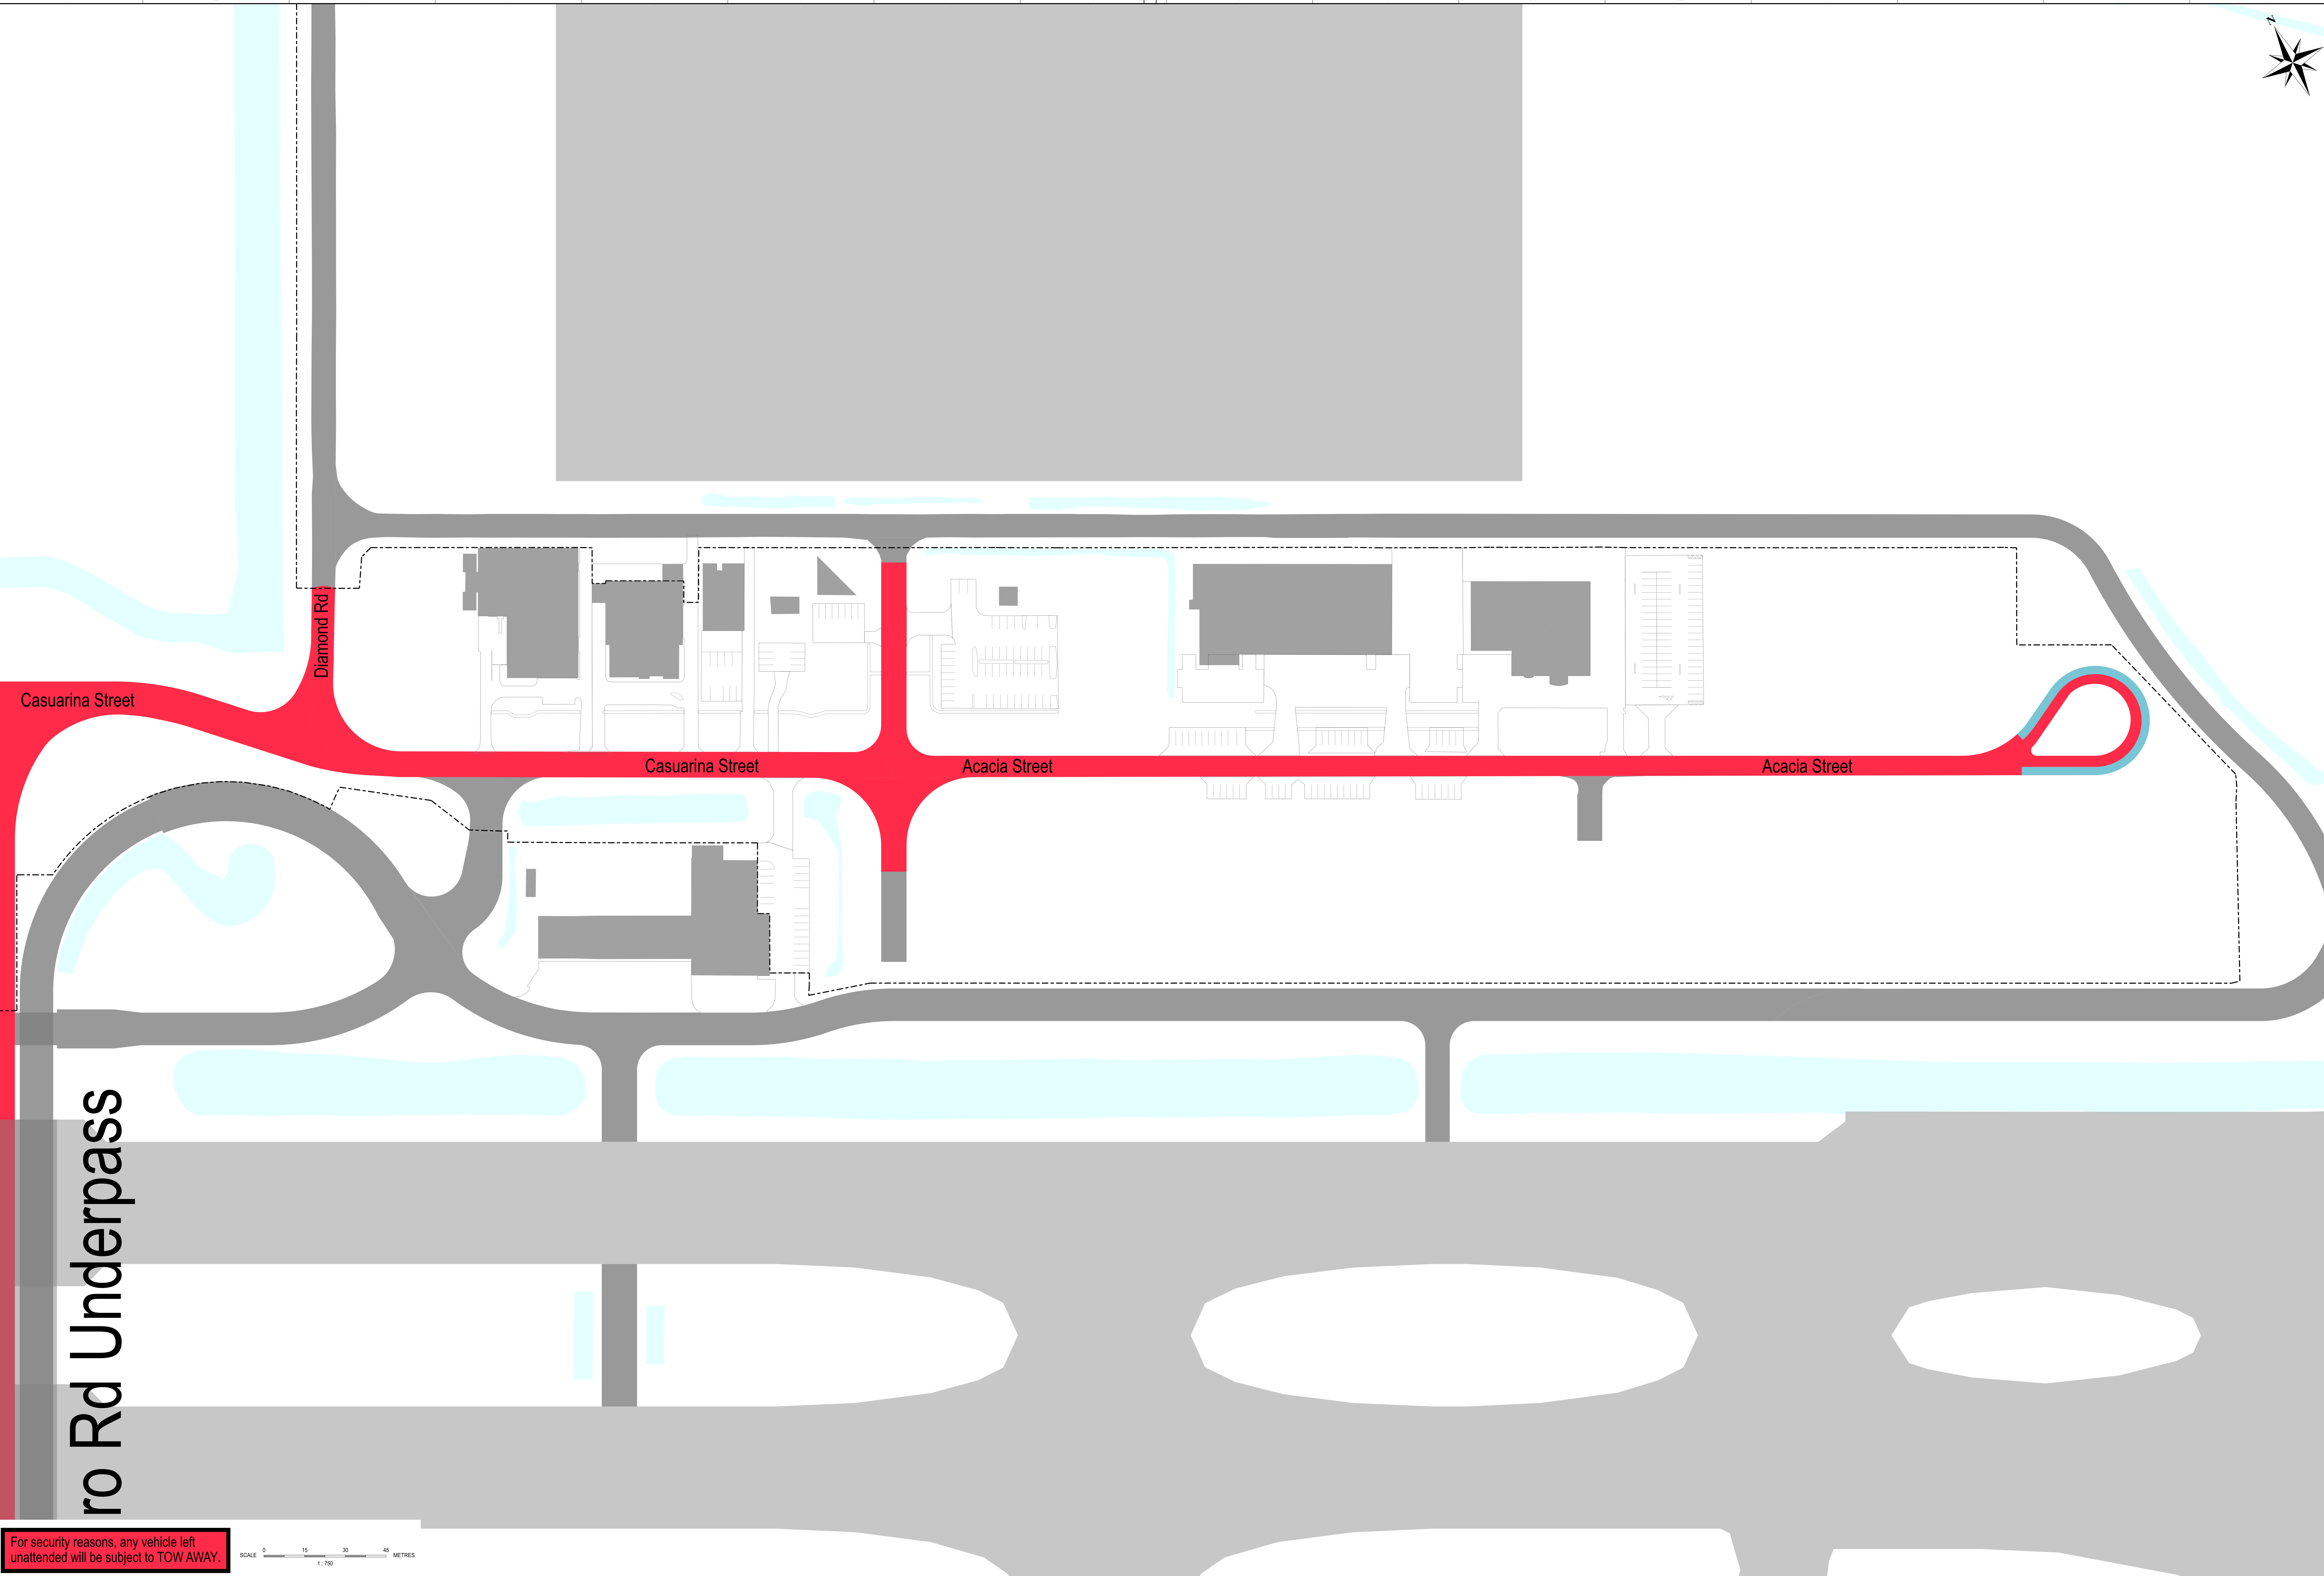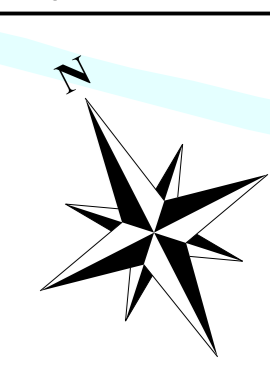

For security reasons, any vehicle left unattended will be subject to TOW AWAY.

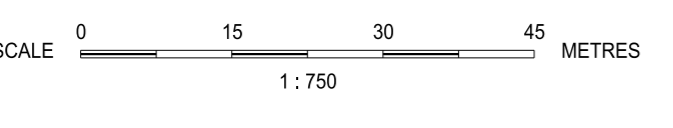

- NO STOPPING AREA
- PARKING - PUBLIC AIRFIELD VIEWING AREA CLOSED 18:00-06:00 DAILY

----- AIRSIDE BOUNDARY



Req. No.	Drawn	Amendment	Date	Rev. No.	Authorised Rep. & Signature	Date
47846	JES	ADDED NEW SIGNATORY	01/07/24	3	DMITRI DJUMANN TRANSPORT OPERATIONS MANAGER	01/07/24
44908	JES	RE-FRESH DRAWINGS FOR RE-ISSUE & AMENDED TITLE BLOCK.	06/07/22	2	Authorised Rep. & Signature	07/07/22
171168	AH	ORIGINAL ISSUE.	23/05/17	1	CHECKED BY ADAM HAZELL	07/07/22
					LANDSIDE TRANSPORT OPERATIONS MANAGER	

BRISBANE AIRPORT CORPORATION
 PARKING SIGNAGE PLAN
 SHEET 26


Brisbane Airport Corporation Pty Ltd
 170 Bessell Street, Brisbane QLD 4000 Australia
 Telephone: 07 5500 9999
 Email: bap@brisbaneairport.com.au
 www.brisbaneairport.com.au
 1800 55 276 000

Scale: 1:750
 Size: A0
 Revision: 3

Design Ref: BAC / 171168 / C / 00 / P126
 Project Ref: Discipline: Airport Project
 Sub-Number:

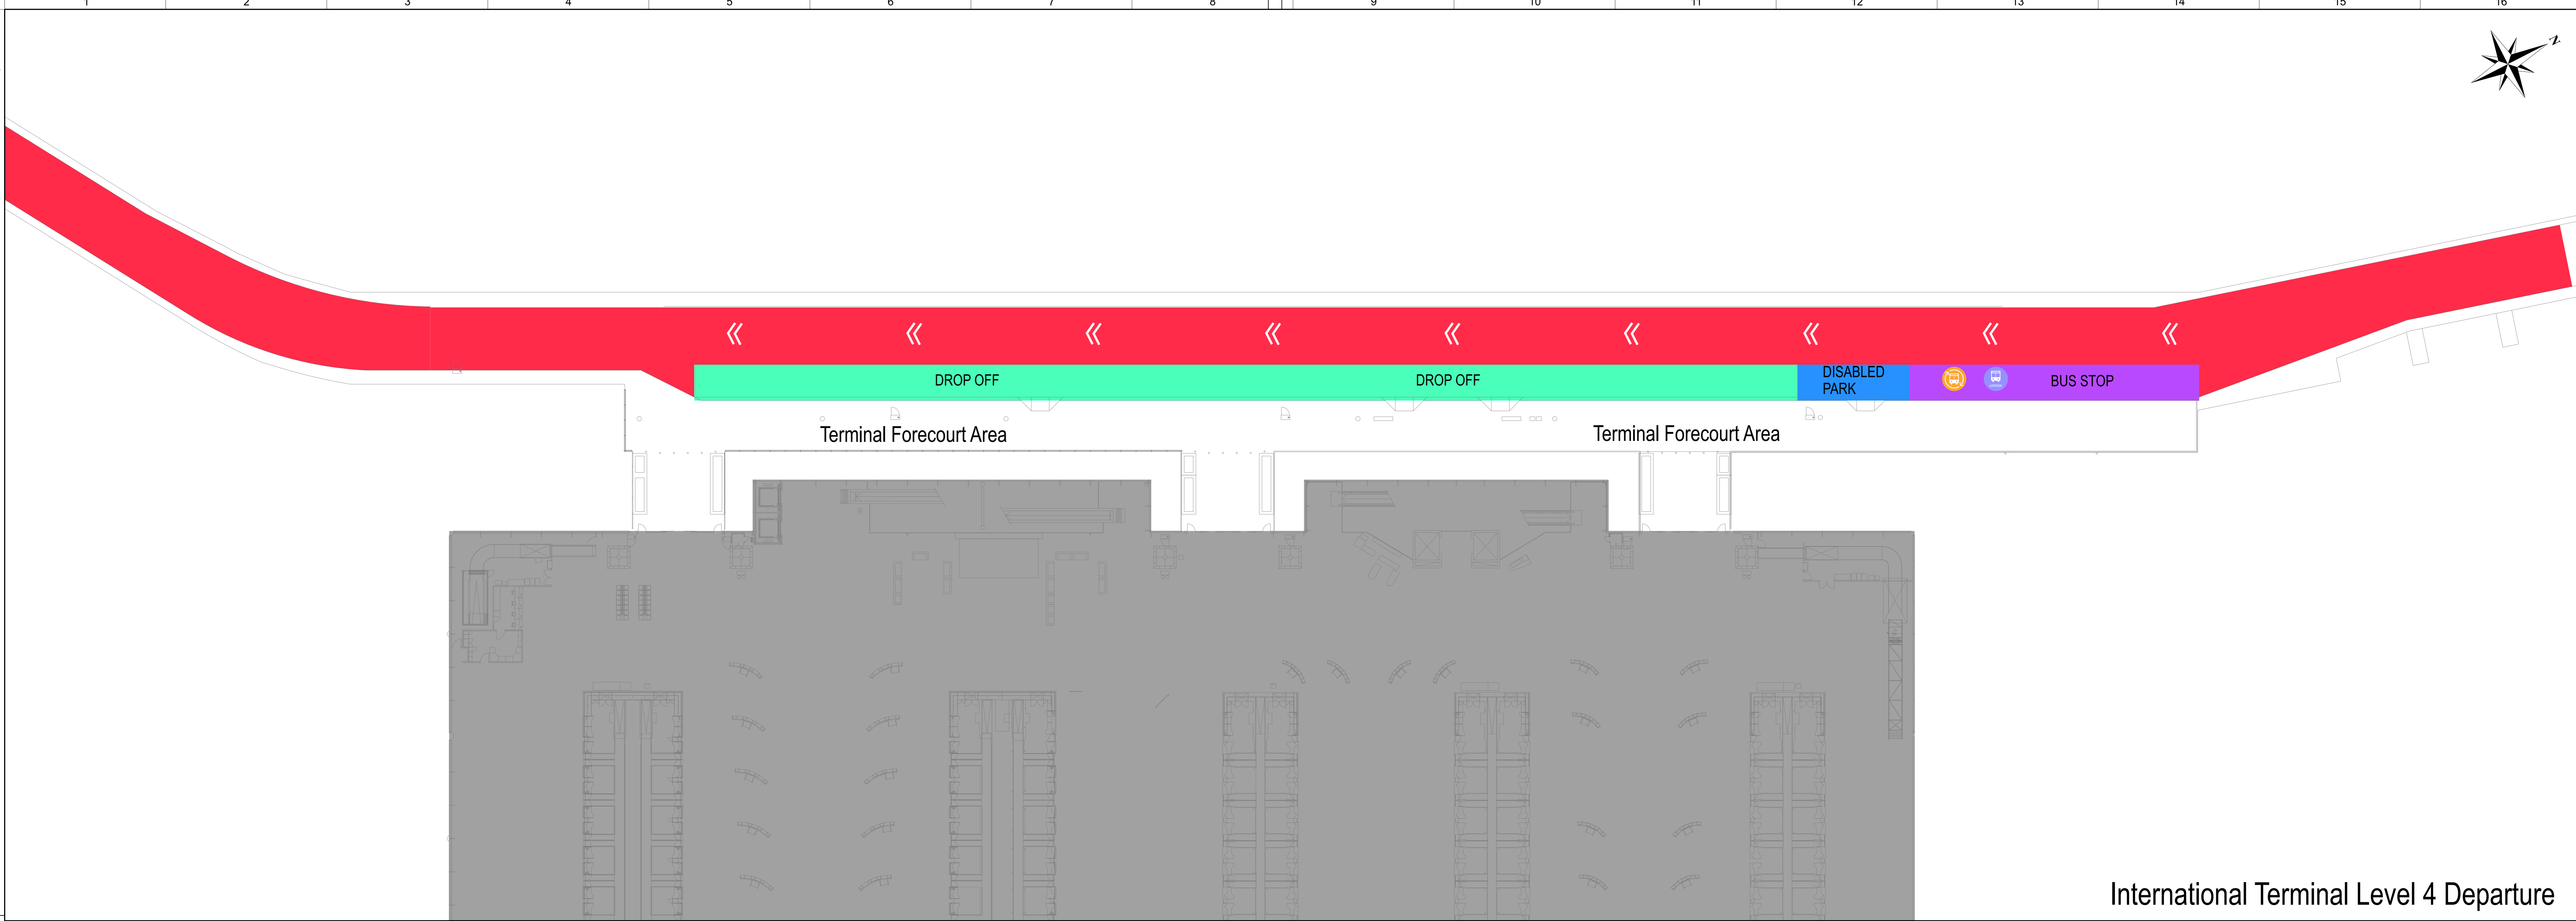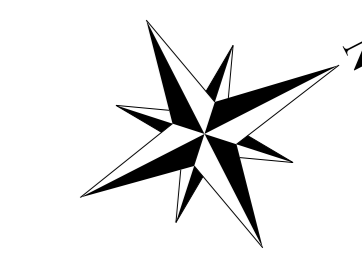


International Terminal Level 4 Departure

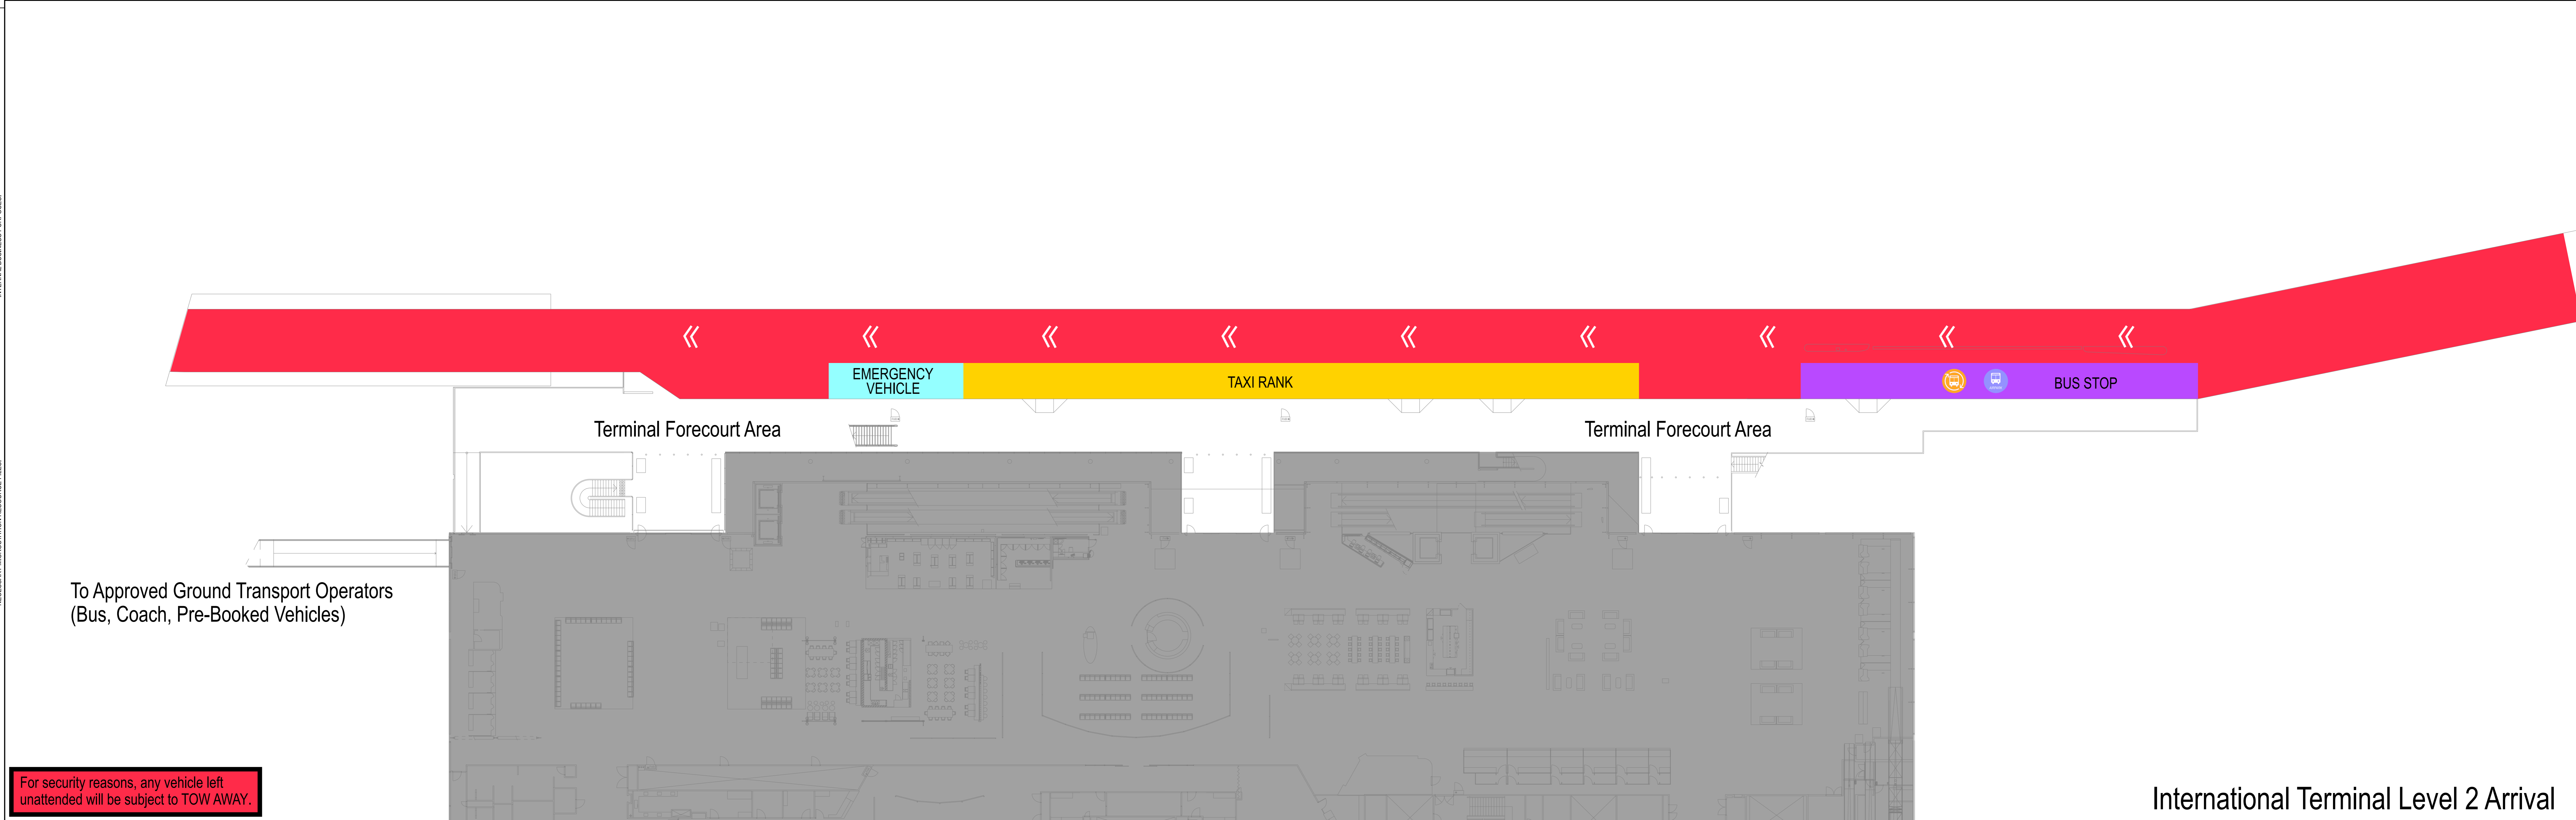

International Terminal Level 2 Arrival

- NO STOPPING AREA
- EMERGENCY VEHICLE
- TAXI RANK
- BUS STOP - BAC BUS (T-BUS, AIRPARK, STAFF BUS)
- DROP OFF

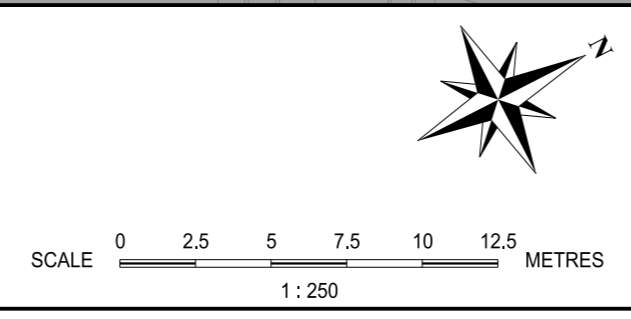

Req. No.	Drawn	Amendment	Date	Rev. No.	Authorised Rep. & Signature	Date
47846	JES	ADDED NEW SIGNATORY	01/07/24	4	DIMITRI DJAVANIN TRANSPORT OPERATIONS MANAGER	01/07/24
44908	JES	REV-FRESH DRAWINGS FOR RE-ISSUE & AMENDED TITLE BLOCK.	06/07/22	3	Authorised Rep. & Signature	
171168	AH	TERMINAL PARKING AREA UPDATED	07/07/20	2	PAUL LAWS HEAD OF COMMERCIAL PROJECTS & OPERATIONS	07/07/22
171168	AH	ORIGINAL ISSUE.	18/05/17	1	Checked By ADAM HAZELL LANDSIDE TRANSPORT OPERATIONS MANAGER	07/07/22


BRISBANE AIRPORT CORPORATION

PARKING SIGNAGE PLAN
SHEET 27
INTERNATIONAL TERMINAL AREAS



Design Ref.	Project Ref.	Discipline	Sheet No.	Sub-Number
BAC / 171168	C / 00			P127

Brisbane Airport Corporation Pty Ltd
 171 The Square Brisbane QLD 4000
 Telephone: 07 5599 9999
 Email: info@brisbaneairport.com.au
 www.brisbaneairport.com.au

Scale: 1:1,000
 Size: A0
 Revision: 4

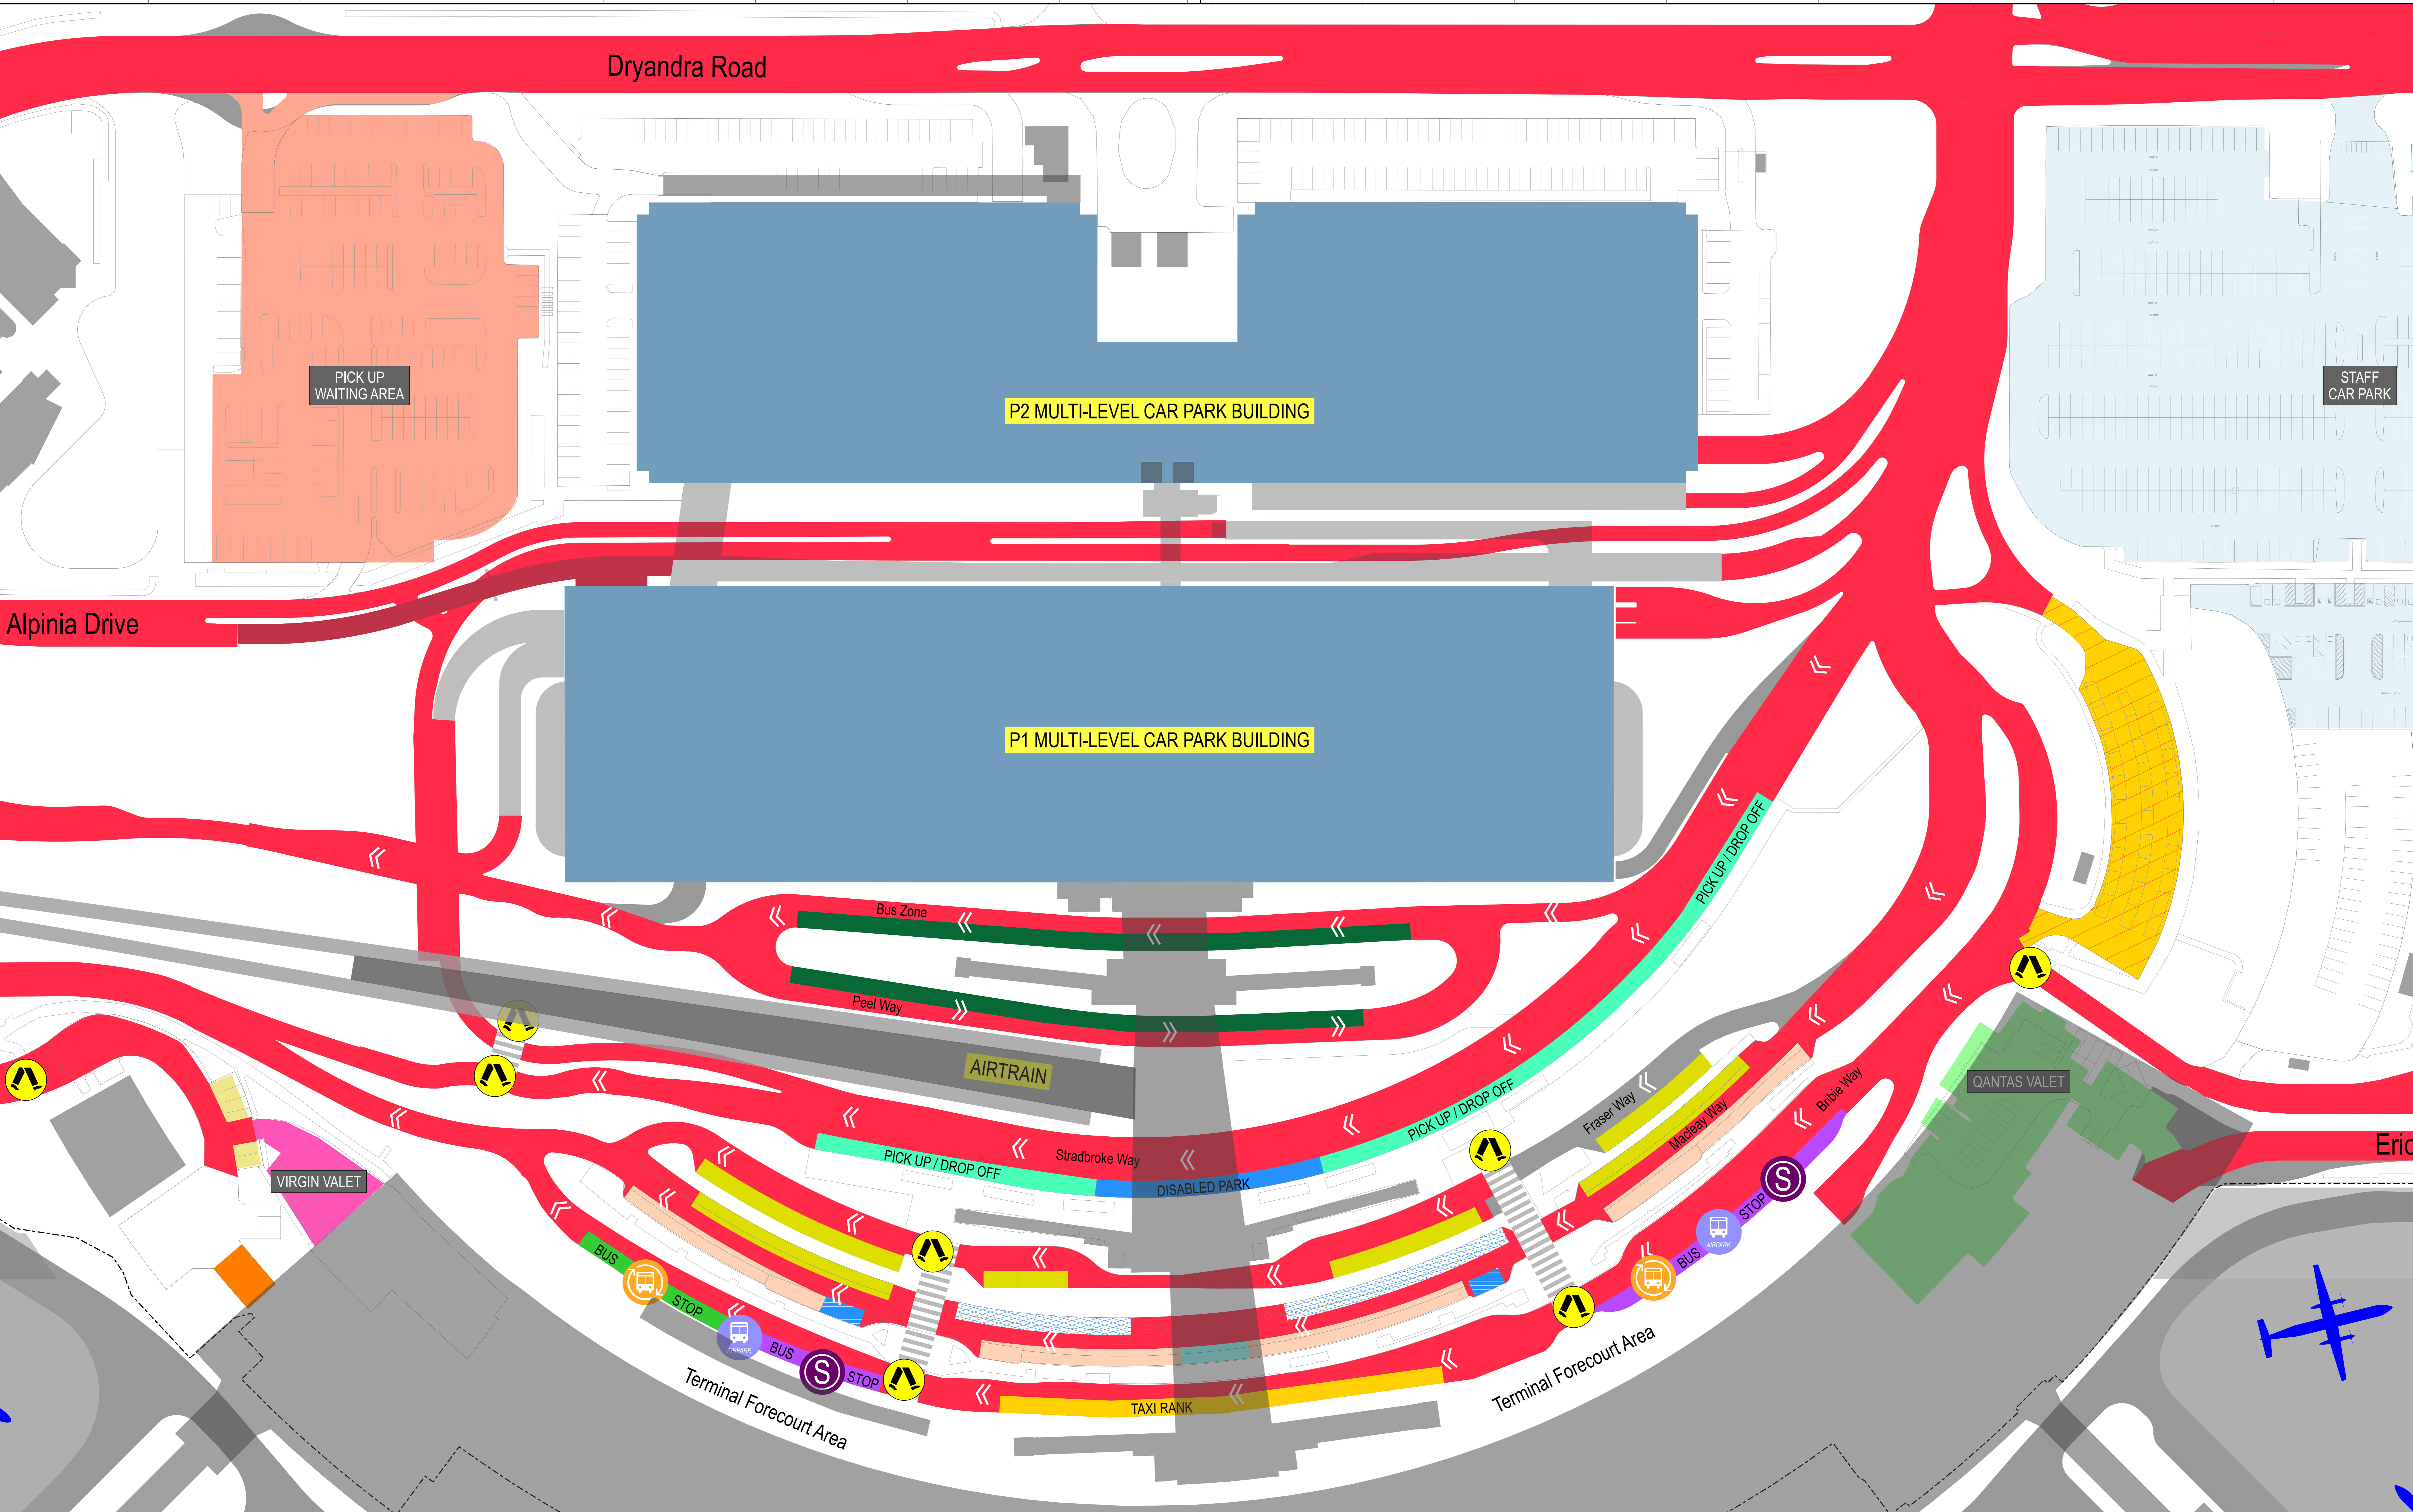

- LOADING ZONE
- PARKING VIRGIN AUSTRALIA VALET
- PARKING QANTAS VALET
- PARKING STAFF CAR PARK
- PICK UP WAITING AREA 30MINS FREE
- NO STOPPING AREA
- TAXI RANK
- TAXI HOLDING AREA
- PARKING DISABLED 30 MIN MAX
- PARKING DISABLED PER BOOKED
- PICK UP / DROP OFF - PASSENGERS MUST BE READY FOR IMMEDIATE PICK UP/DROP OFF FINE APPLY
- LICENSED BAC OPERATORS EXCEPTED
- PRE-BOOKED EXPRESS RIDE BOOKING VEHICLES EXCEPTED DRIVER MUST REMAIN WITH VEHICLE AT ALL TIMES FINE APPLY
- TAXI DROP OFF
- AUTHORISED EMERGENCY VEHICLES EXCEPTED
- BUS STOP - AUTHORIZED BUSES ONLY - GOLD COAST, CITY & SUNSHINE COAST
- BUS STOP - BAC BUS (T-BUS, AIRPARK, STAFF BUS)
- BUS ZONE - LICENSED OPERATORS ONLY
- PARKING BAC APPROVED VEHICLES EXCEPTED

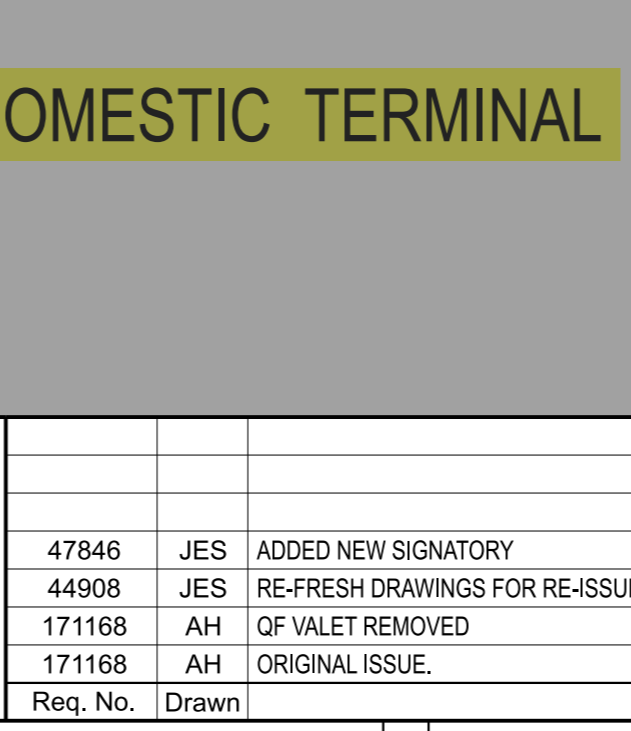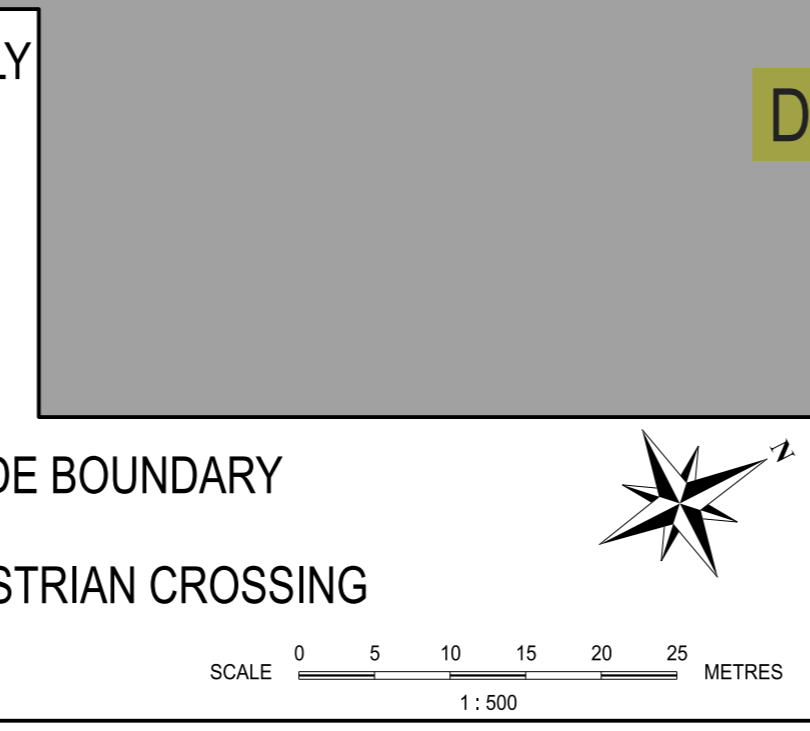

Reg. No.	Drawn	Amendment	Date	Rev. No.	Authorised Rep. & Signature	Date
47846	JES	ADDED NEW SIGNATORY	01/07/24	4	DIMITRI DJUKWAN TRANSPORT OPERATIONS MANAGER	01/07/24
44908	JES	PRE-FRESH DRAWINGS FOR RE-ISSUE & AMENDED TITLE BLOCK.	08/07/22	3	Authorised Rep. & Signature	07/07/22
171168	AH	OF VALET REMOVED	07/07/20	2	PAUL LAWS HEAD OF COMMERCIAL PROJECTS & OPERATIONS	07/07/22
171168	AH	ORIGINAL ISSUE.	18/05/17	1	Checked By ADAM HAYELL LANDSIDE TRANSPORT OPERATIONS MANAGER	07/07/22

BRISBANE AIRPORT CORPORATION
PARKING SIGNAGE PLAN
SHEET 28
DOMESTIC TERMINAL AREAS

Scale: 1:500
 Size: A0
 Revision: 4
 Sub-Number: P128

Design Ref: BAC / 171168 / C / 00 / P128
 Project Ref: Discipline: Airport Product:
 Date: 07/07/22
 Plot Date & Time: 7/9/2024 1:47:29 AM